


C:\Revit_Files\20064-01 SCF PCC 2 West Exp and Renovation-CENTRAL_ishin@kpbarchitects.com.rvt

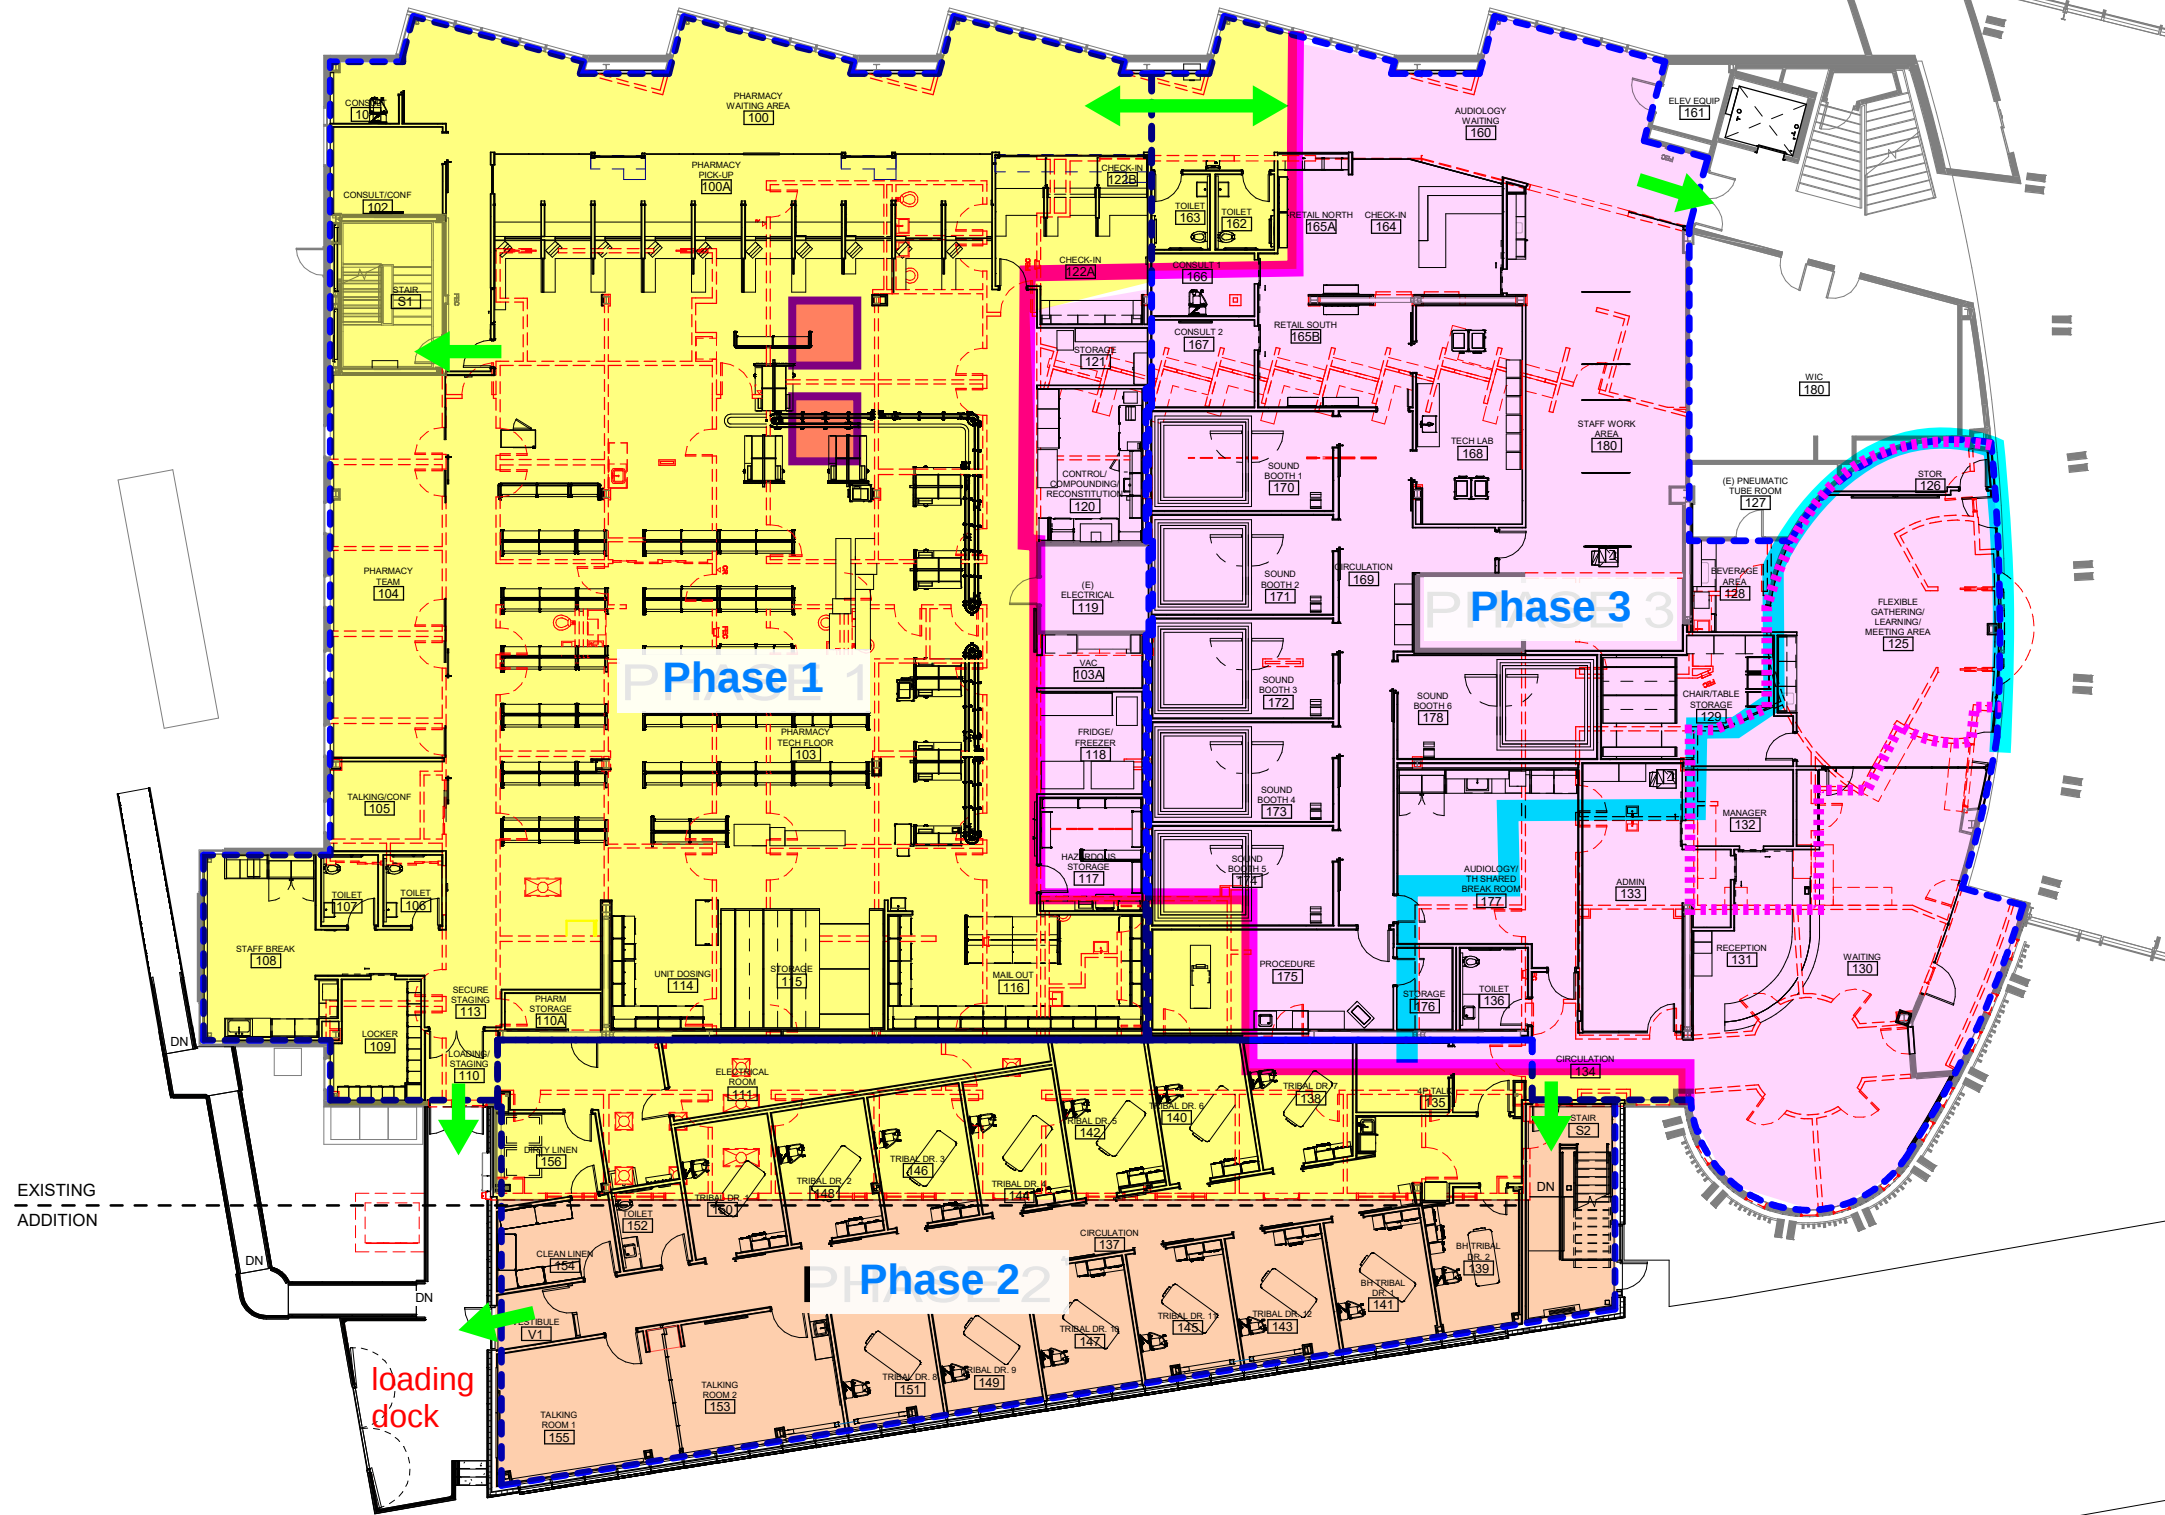

EMERGENCY EXIT

TEMPORARY WALL/ DIVISION

DEMOLITION LEGEND


- EXISTING CONSTRUCTION PARTITION, DOOR, GLAZING AND FRAMES TO REMAIN
- EXISTING PARTITION, DOOR, GLAZING AND FRAMES TO BE REMOVED
- EXISTING CASEWORK TO BE REMOVED
- AREA OF WORK IN CONTRACT

1 FLOOR PLAN - LEVEL 1

0' 2' 4' 6' 8' 16' 24' 32'

3/32" = 1'-0"

KEY PLAN

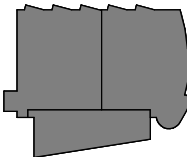

STAMP

KPB ARCHITECTS

500 L STREET, SUITE 400
ANCHORAGE, AK 99501
(907) 274-7443 (907) 274-7407
WWW.KPBARCHITECTS.COM
AK CORPORATION # 34792 D

SOUTHCENTRAL FOUNDATION
PCC II WEST EXPANSION &
RENOVATION (SCF20-1051)
BID DOCUMENTS

4510 DIPLOMACY DRIVE ANCHORAGE, AK 99508

REVISION SCHEDULE

#	DESCRIPTION	DATE
1		11/08/22

JOB NO.	20064.01
DATE	02.04.2022
DRAWN	JS
REVIEWED	JS

SHEET NAME
FIRST FLOOR NEW & DEMO
OVERLAY

SHEET NO.
0.01X

HALF-SCALE AT 1:1X17