


ARCHITECTURAL PLAN NOTES	
Key Value	Keynote Text

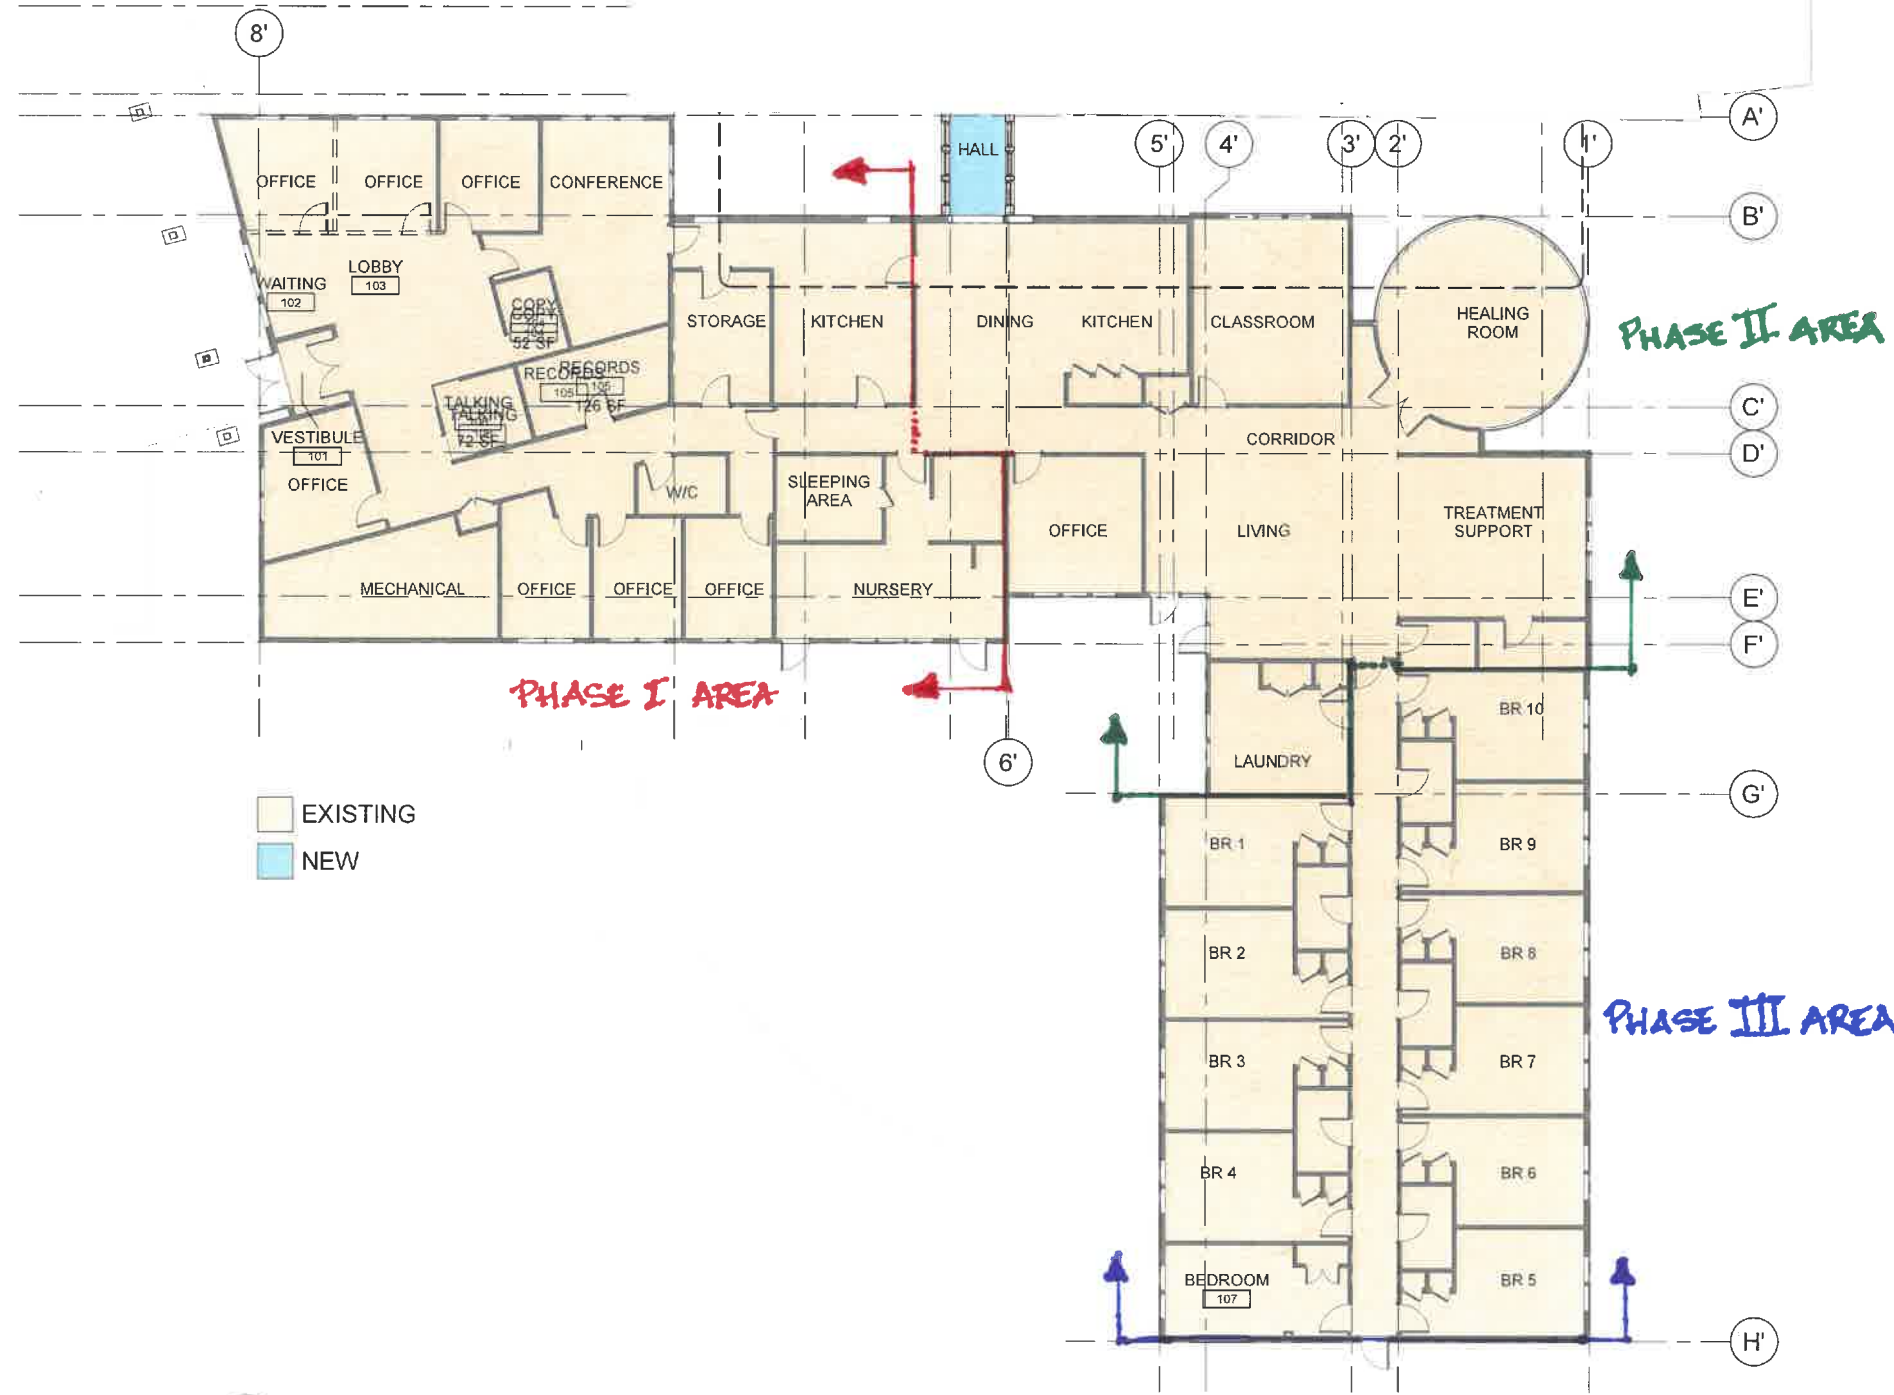

EXISTING
 NEW

1 OVERALL FLOOR PLAN - NEW
1" = 10'-0"

KPB ARCHITECTS
500 L STREET, SUITE 400
 ANCHORAGE, AK 99501
 (907) 272-7443 (F) 907-272-7407
 WWW.KPBARCHITECTS.COM
 A/C CORPORATION # 34752-D

**SOUTH CENTRAL FOUNDATION
 DENA A COY EXPANSION**
 CONCEPT
 ANCHORAGE, AK

REVISION SCHEDULE		
#	DESCRIPTION	DATE

JOB NO. 21002.01
 DATE 08.18.2021
 DRAWN TN
 REVIEWED JS,AW

SHEET NAME
 FLOOR PLANS

SHEET NO.
A100

HALF-SCALE AT 11X17