


QUYANA QENQ'A FLOOR PLAN - LEVEL 1

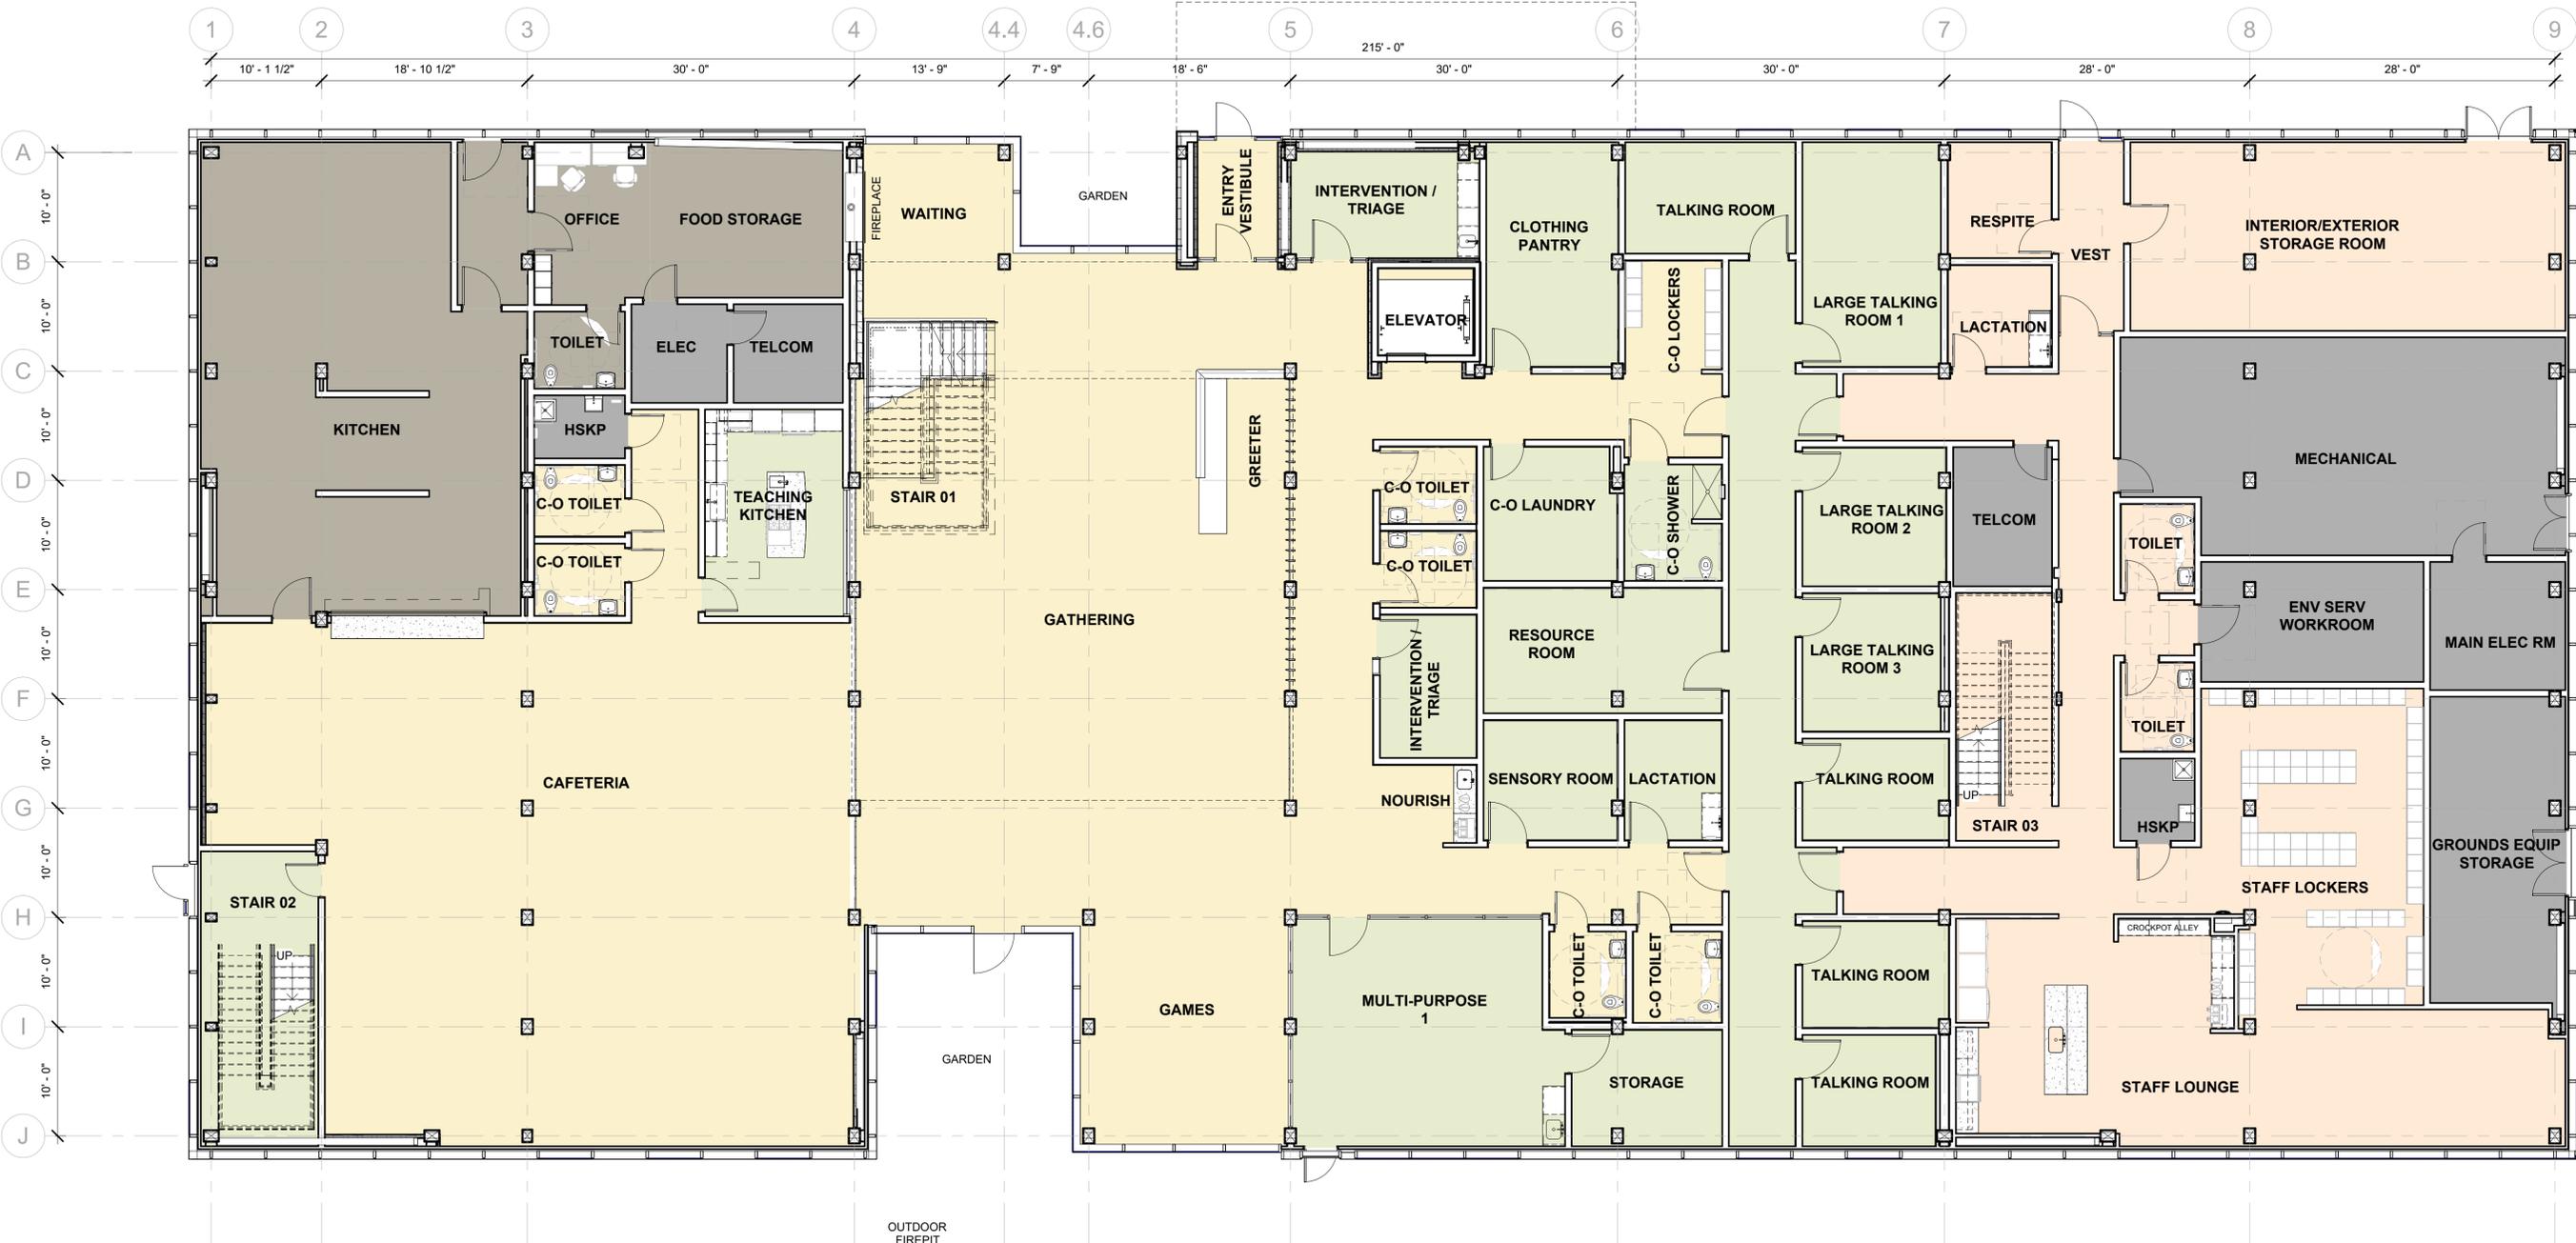


Department Legend

 BUILDING SUPPORT	 DIETARY SERVICE	 PRIMARY CARE CLINIC
 CUSTOMER OWNER CARE & SUPPORT	 ENTRY & RECEPTION	 STAFF WORK & SUPPORT

SCALE: 1/8" = 1'-0"
02.18.2026
HALF-SCALE WHEN PRINTED AT 11x17

QUYANA QENQ'A

FLOOR PLAN - LEVEL 2

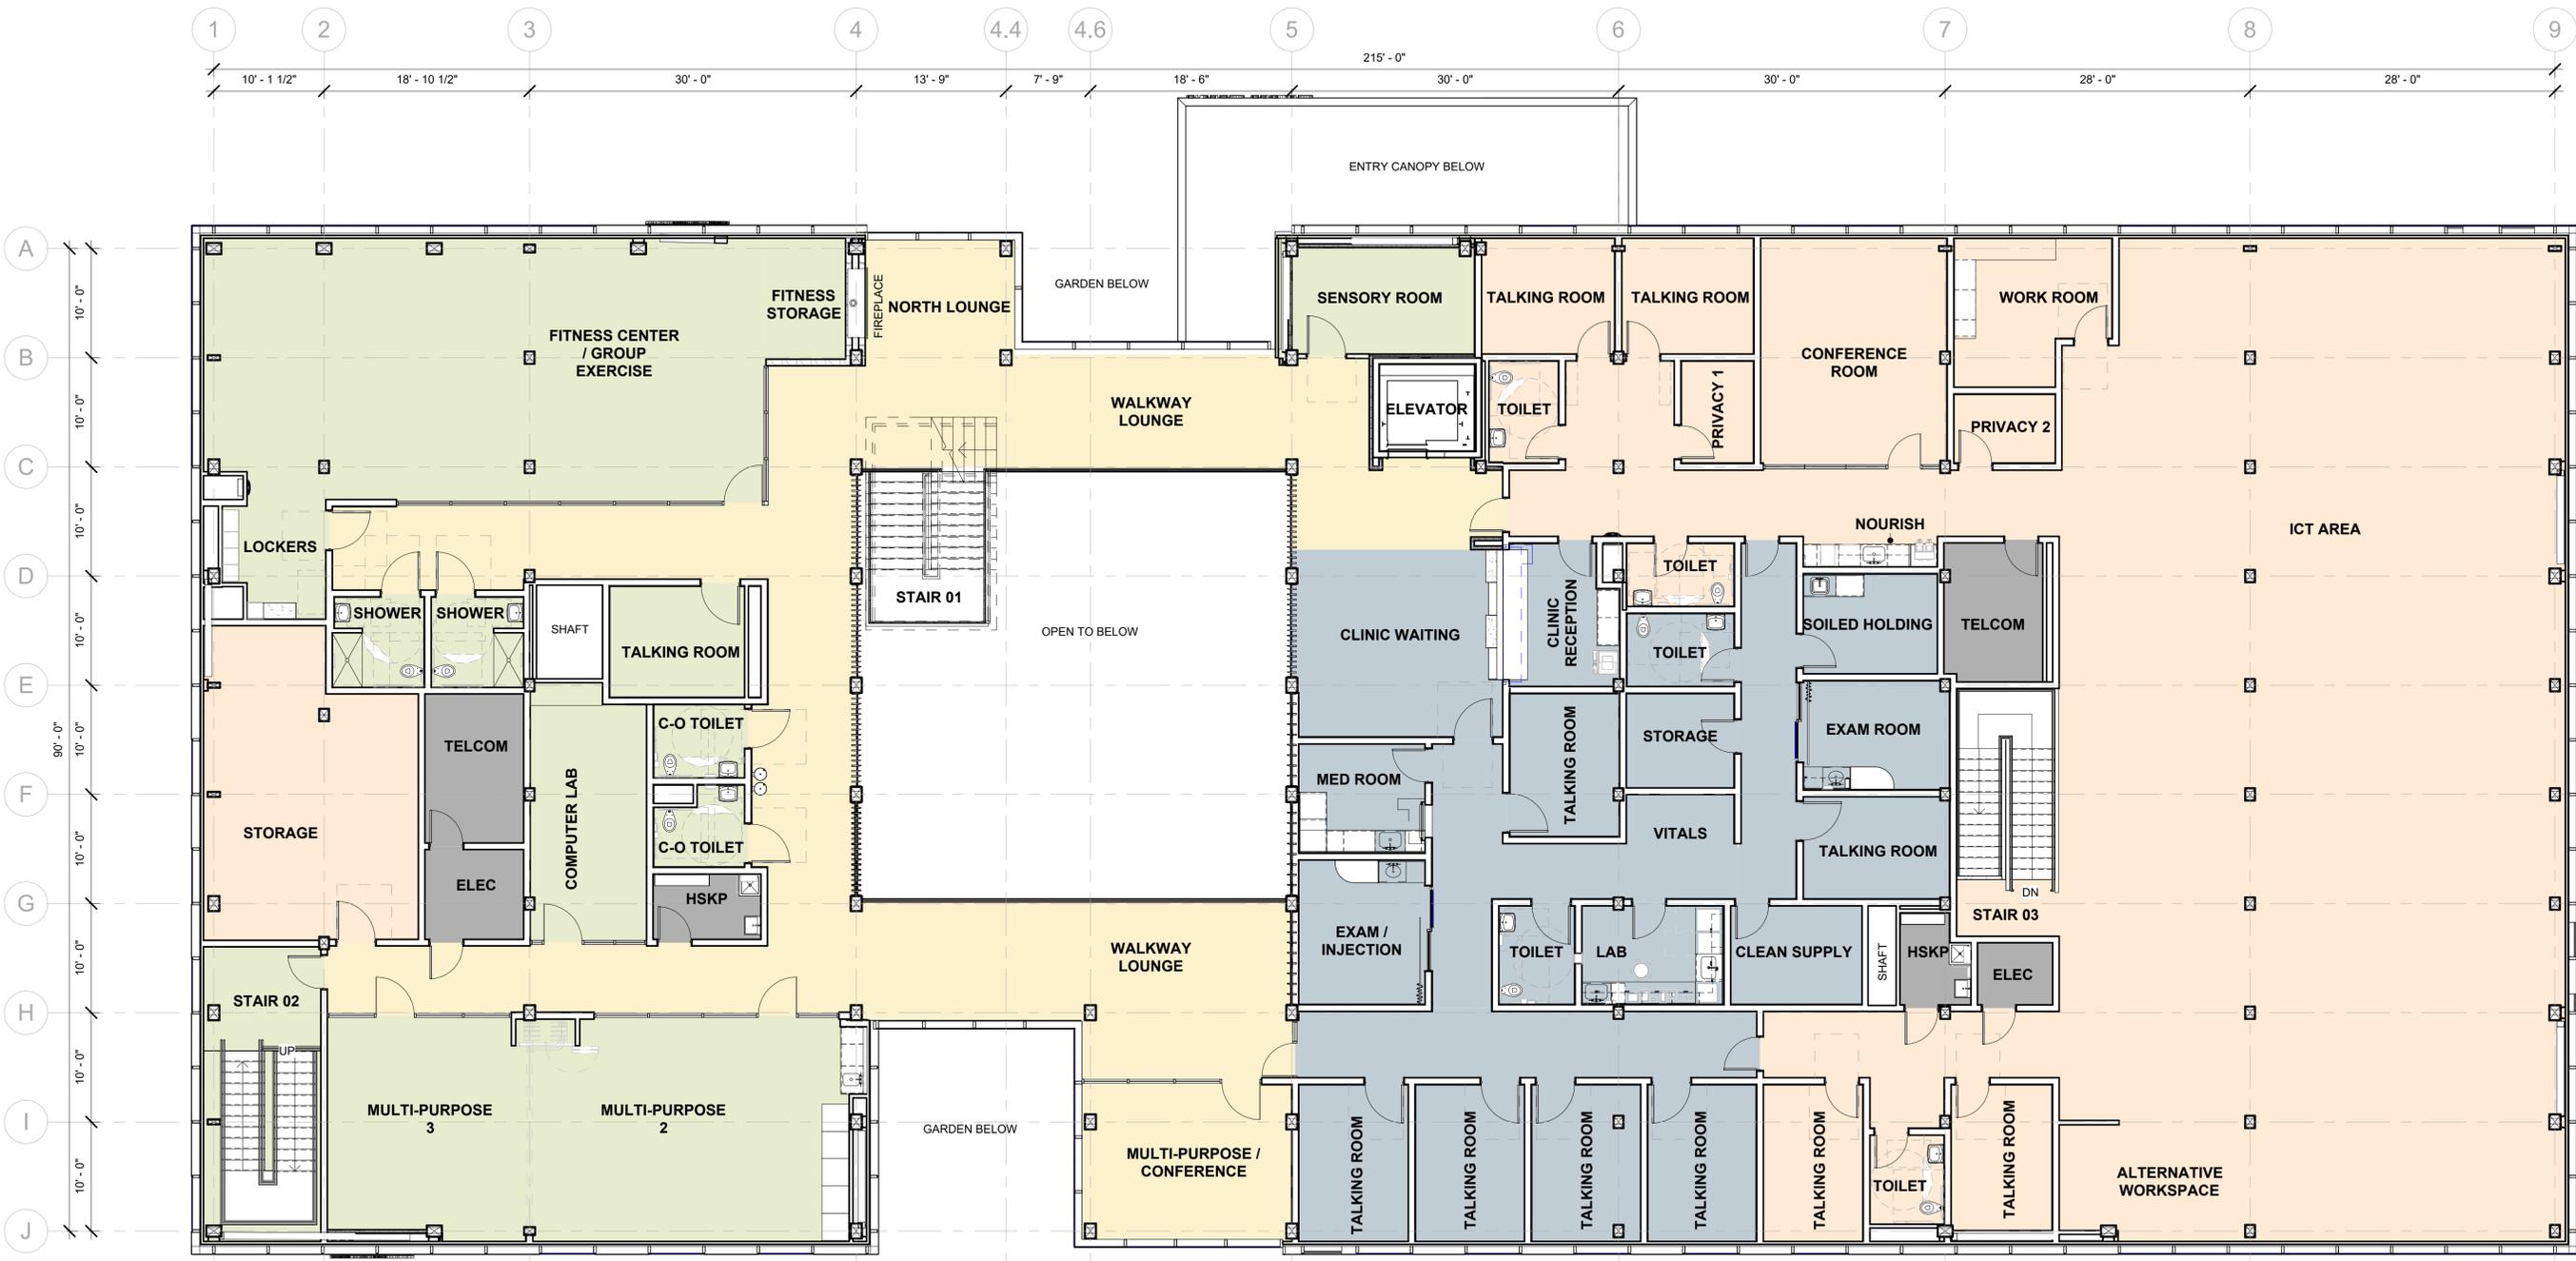

Department Legend

 BUILDING SUPPORT	 DIETARY SERVICE	 PRIMARY CARE CLINIC
 CUSTOMER OWNER CARE & SUPPORT	 ENTRY & RECEPTION	 STAFF WORK & SUPPORT

SCALE: 1/8" = 1'-0"
 02.18.2026
 HALF-SCALE WHEN PRINTED AT 11x17