



SCF Contracts Department
7033 East Tudor Road
Anchorage, AK 99507

To: Prospective Bidders
Date: September 18, 2023


RE: Addendum No. 7
Fireweed Dental Renovation
ITB # SCF23-1109

Issue Date: August 4, 2023

This document forms a part of the Contract Documents and modifies the original Procurement Documents dated August 4, 2023. Acknowledge receipt of this Addendum in the provided on the Bid Form. Failure to acknowledge receipt of this addendum may subject Proposers to disqualification.

This Addendum consists of twelve (12) pages.

1. 3Form Stairwell Panel sizes:
 - See the following pictures and specifications for the stairwell panels mentioned in the last question on page 3 of Addendum #5.

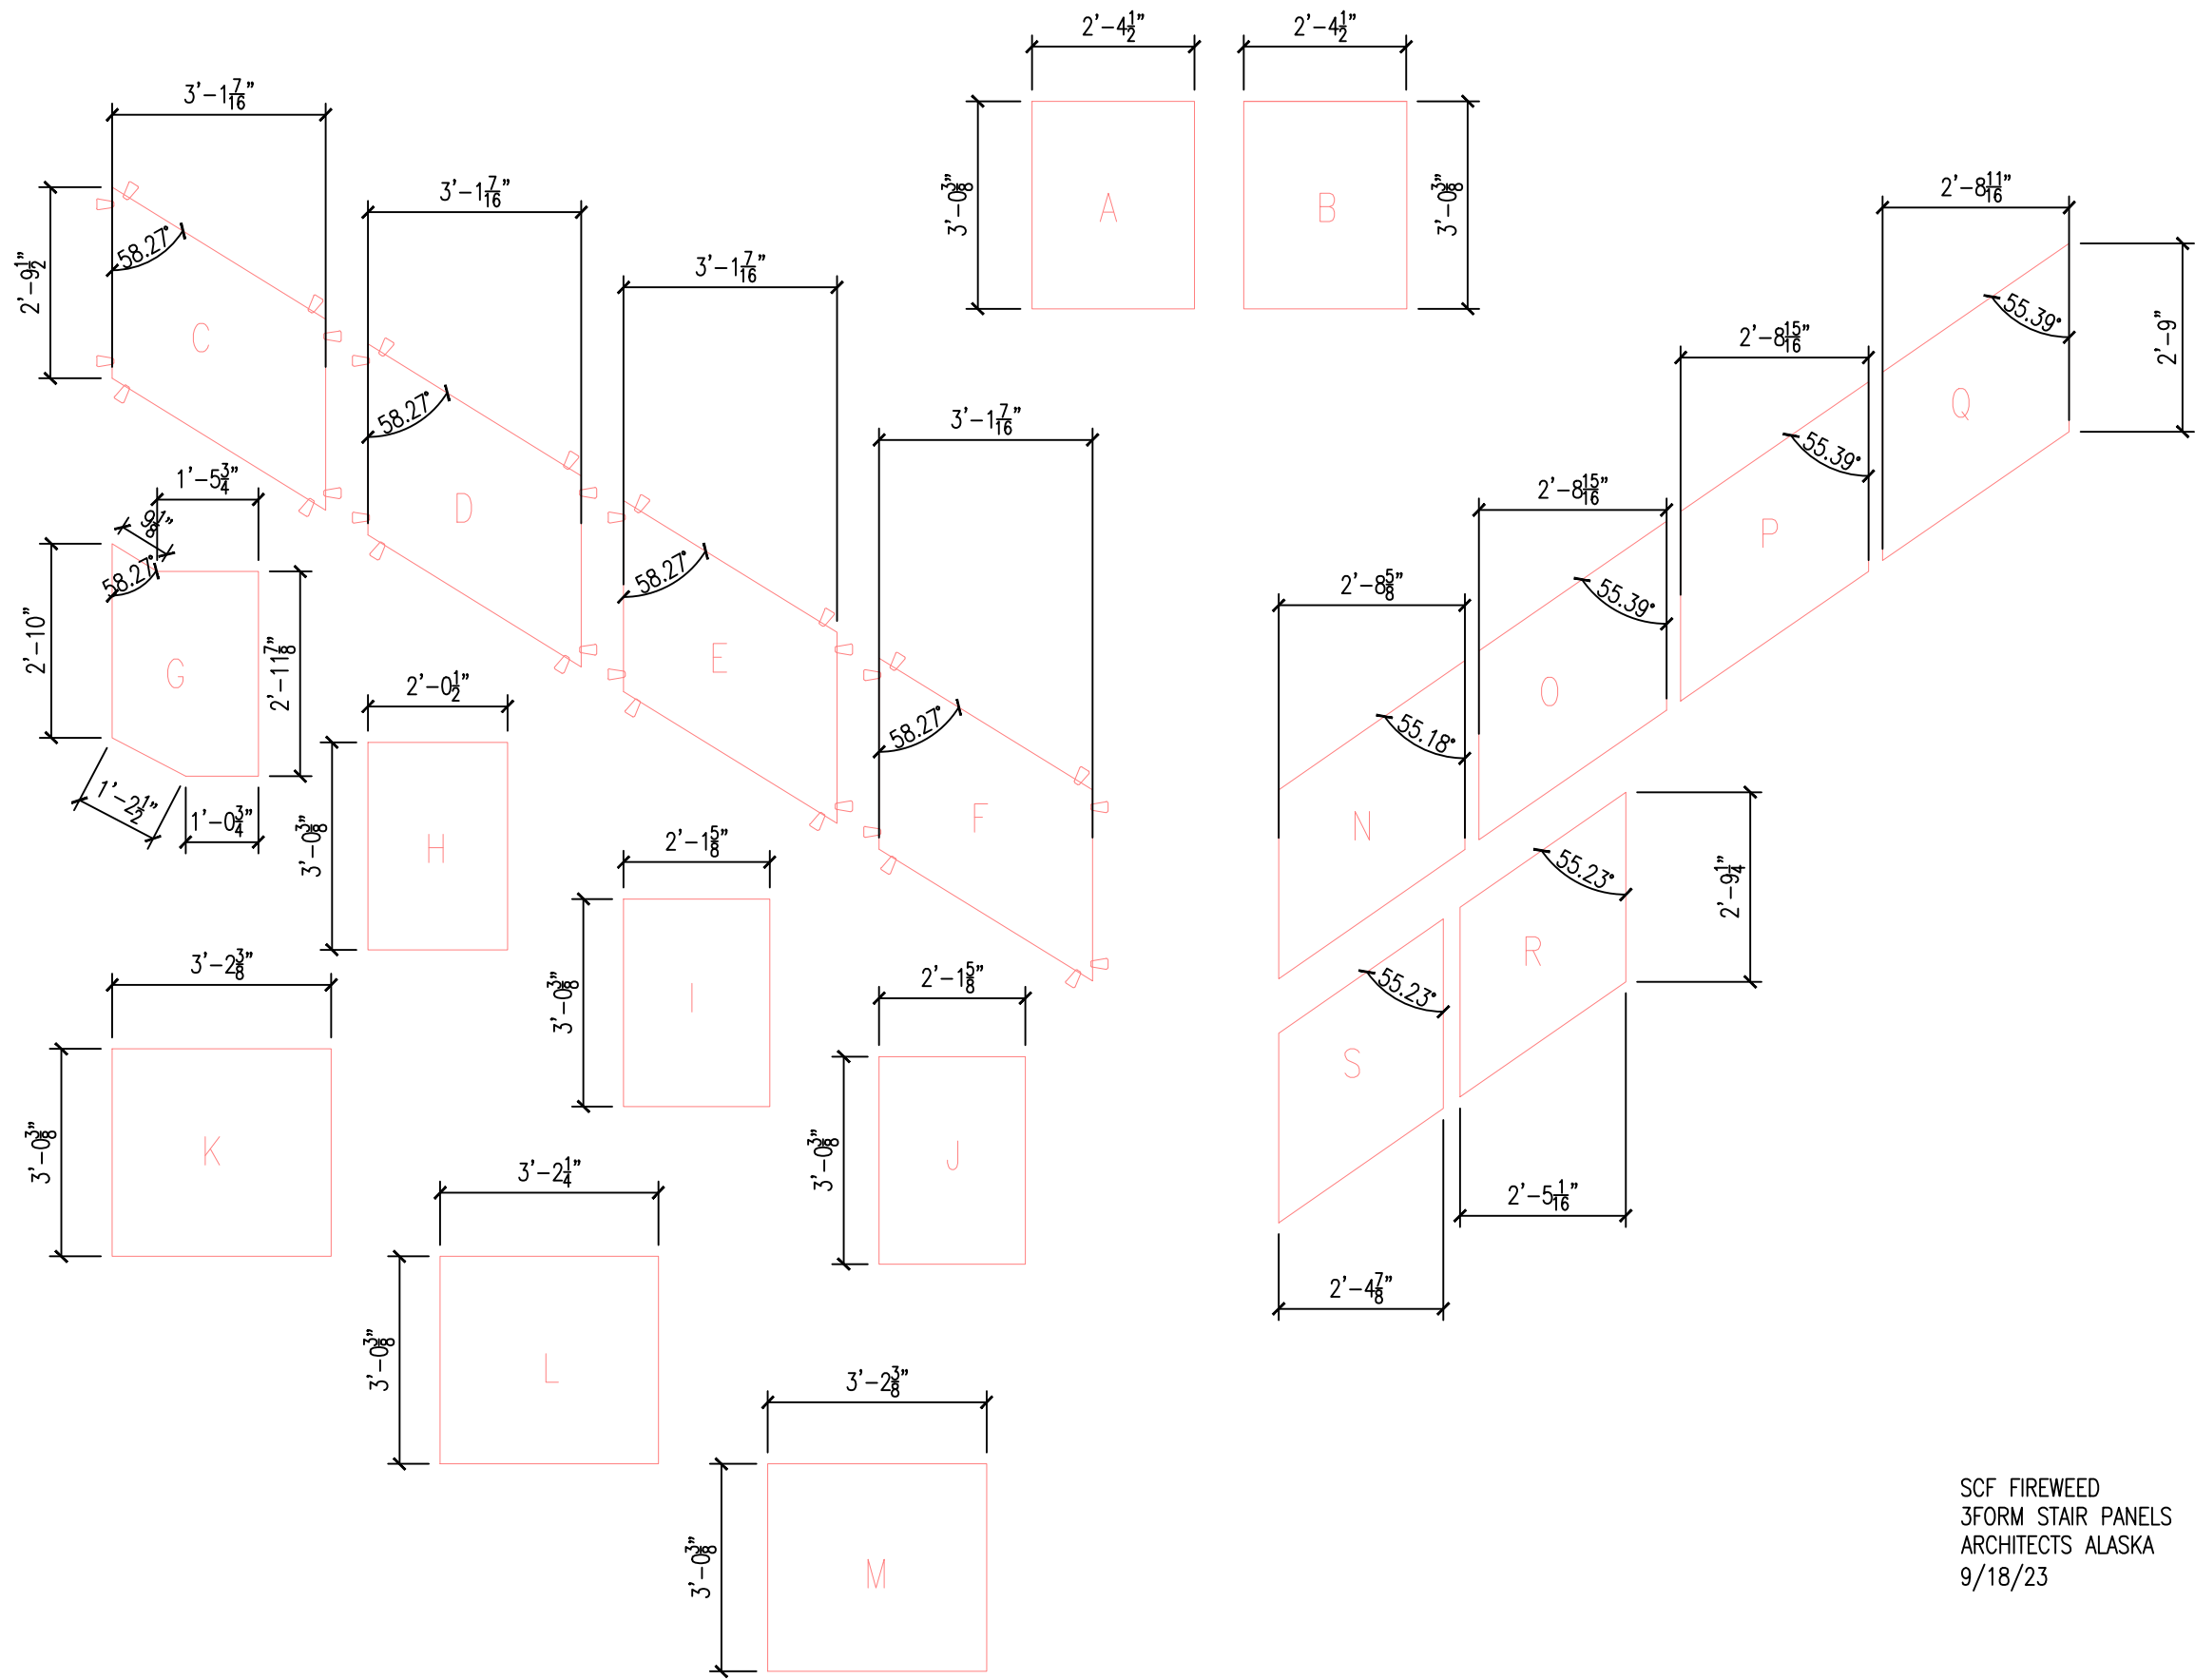

SCF FIREWEED
 3FORM STAIR PANELS
 ARCHITECTS ALASKA
 9/18/23



CONFERENCE
203

A

B



KUMIN
ARCHITECTURE INTERIORS PLANNING
ANCHORAGE, AK 99501
808 STREET, STE 300
T 907.272.8833
C/A NUMBER: A0001




Childrens Dental Clinic Building
4441 Diplomacy Drive, Anchorage AK 99508
Southcentral Foundation

No.	Description	Date

Drawn By: MG, JL
Checked By: JIS
Date: 03 JAN 2017
Phase: FINAL PERMIT - BLDG
Job No: 21519.00
SHEET TITLE: Stair Main - Enlarged Plans

SHEET NO:
A407


SHEET NOTES
1 STL STAIR STRINGER, SEE STRUC. FINISH AS SCHEDULED

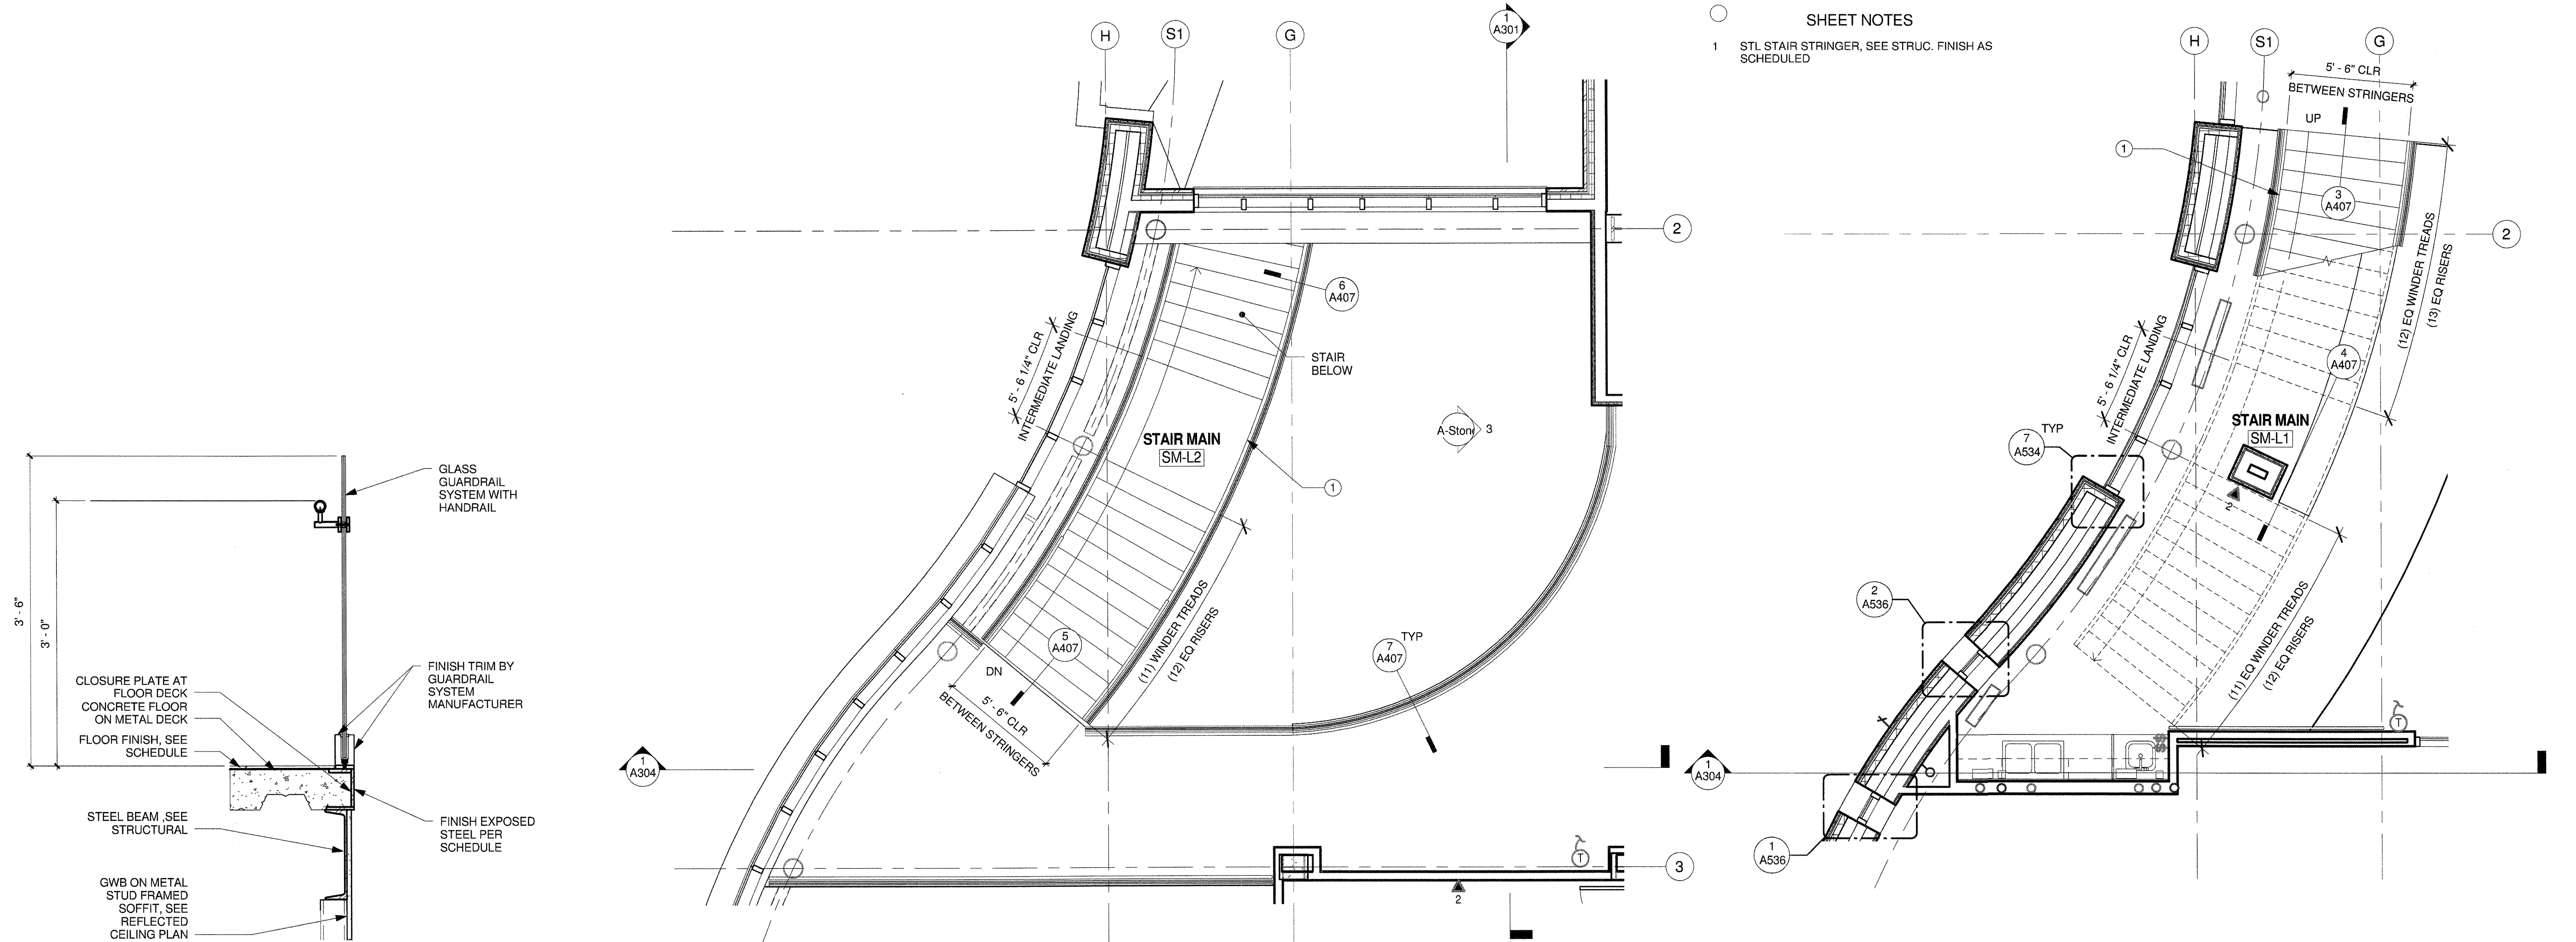

7 Typ Balcony Glass Guardrail Detail
1" = 1'-0"


2 SM - Level 2 Enlarged
1/4" = 1'-0"

1 SM - Level 1 Enlarged
1/4" = 1'-0"

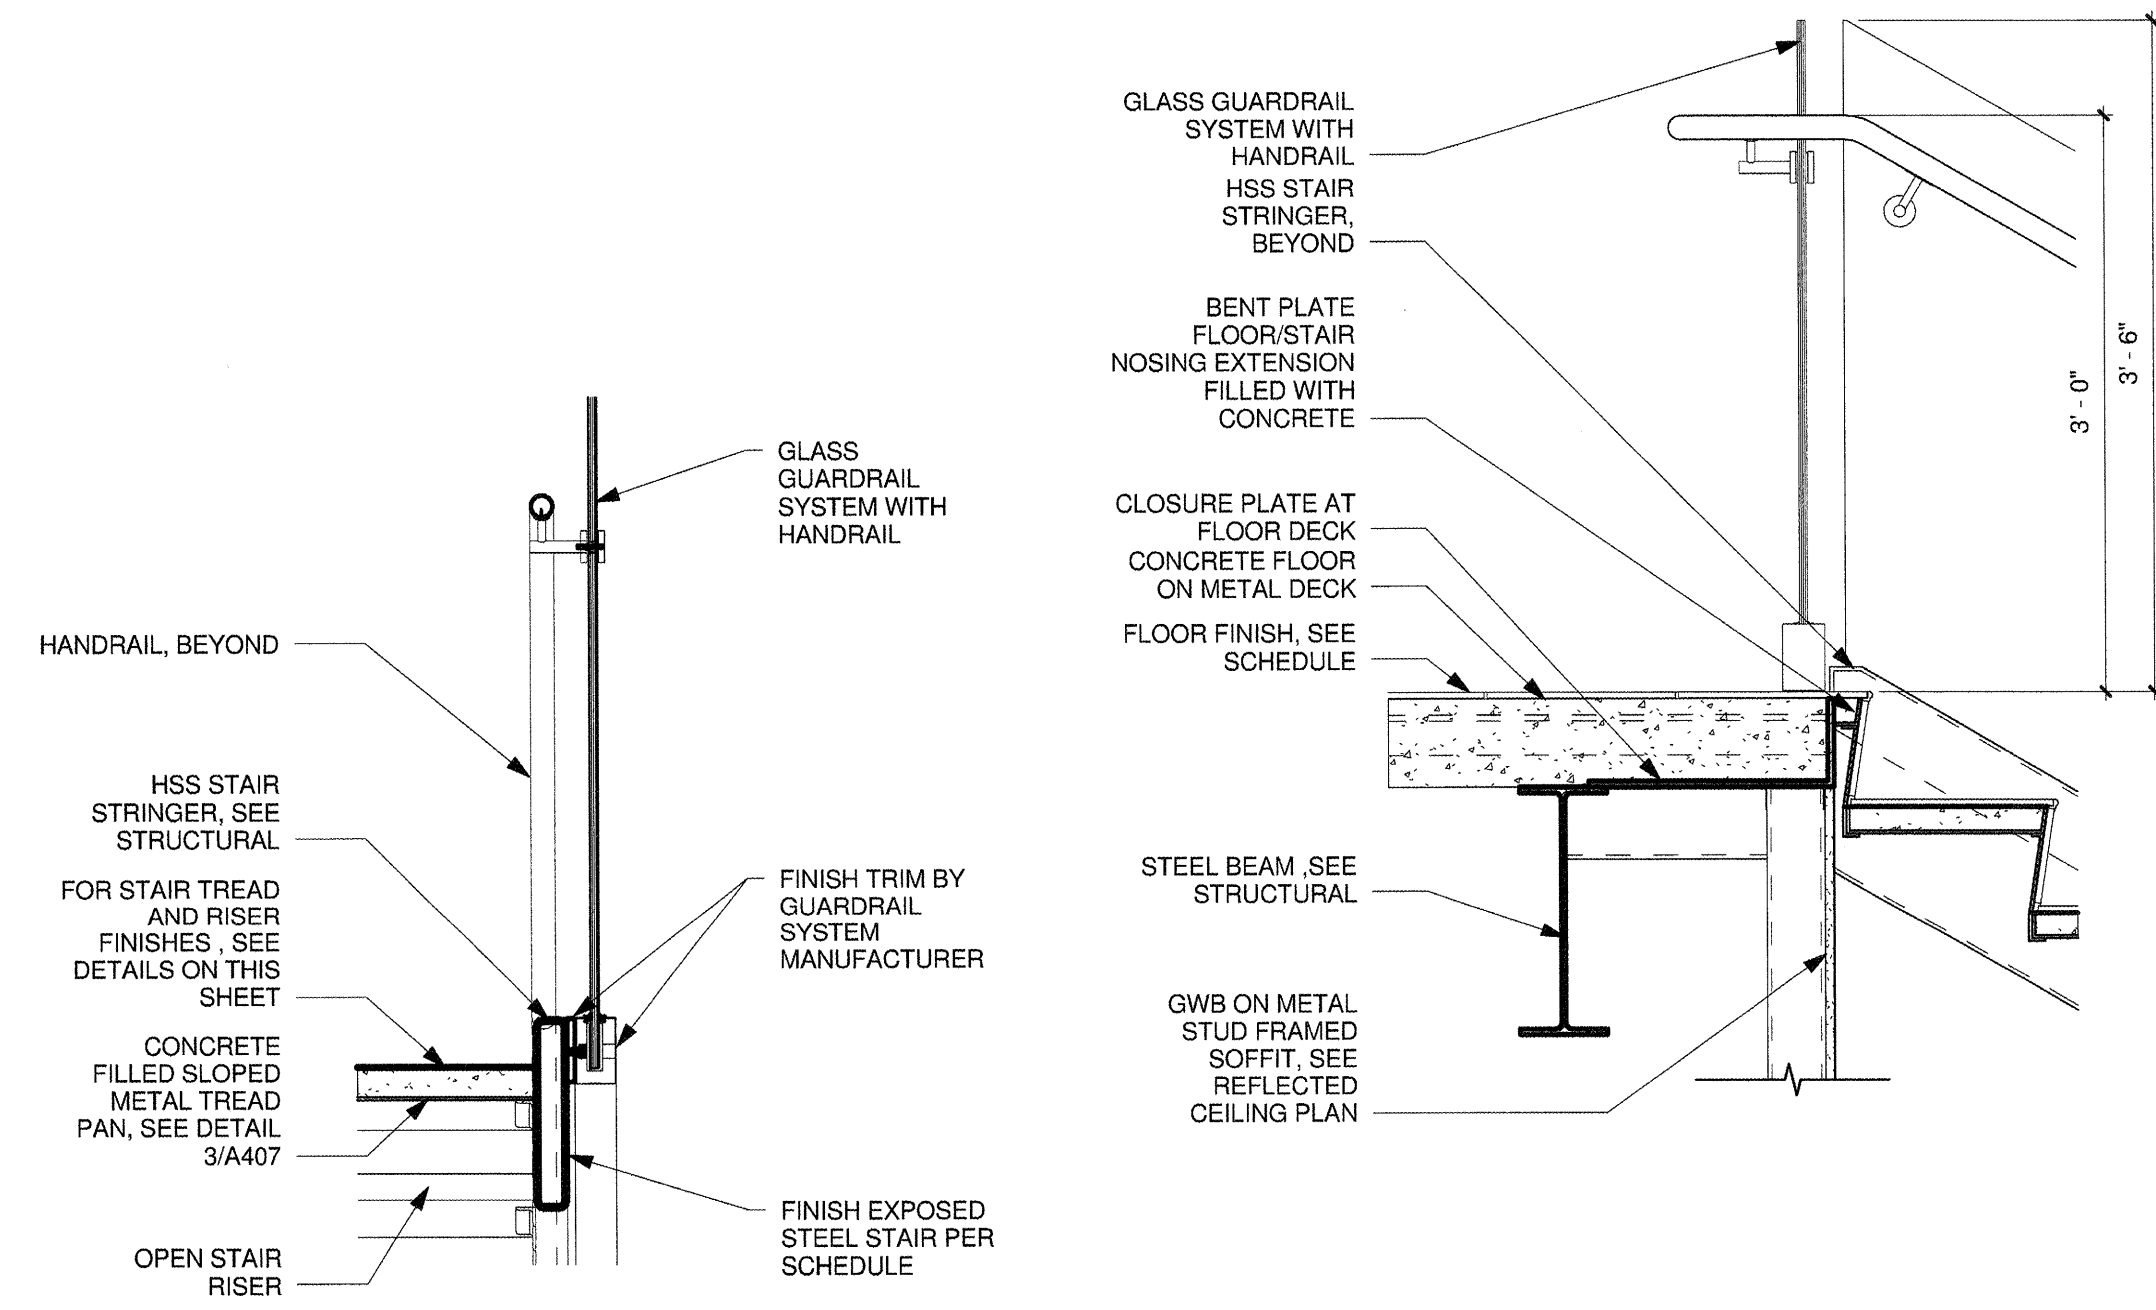


6 Glass Guardrail - Stair -Section
1" = 1'-0"


5 Grand Stair - Top Detail
1" = 1'-0"

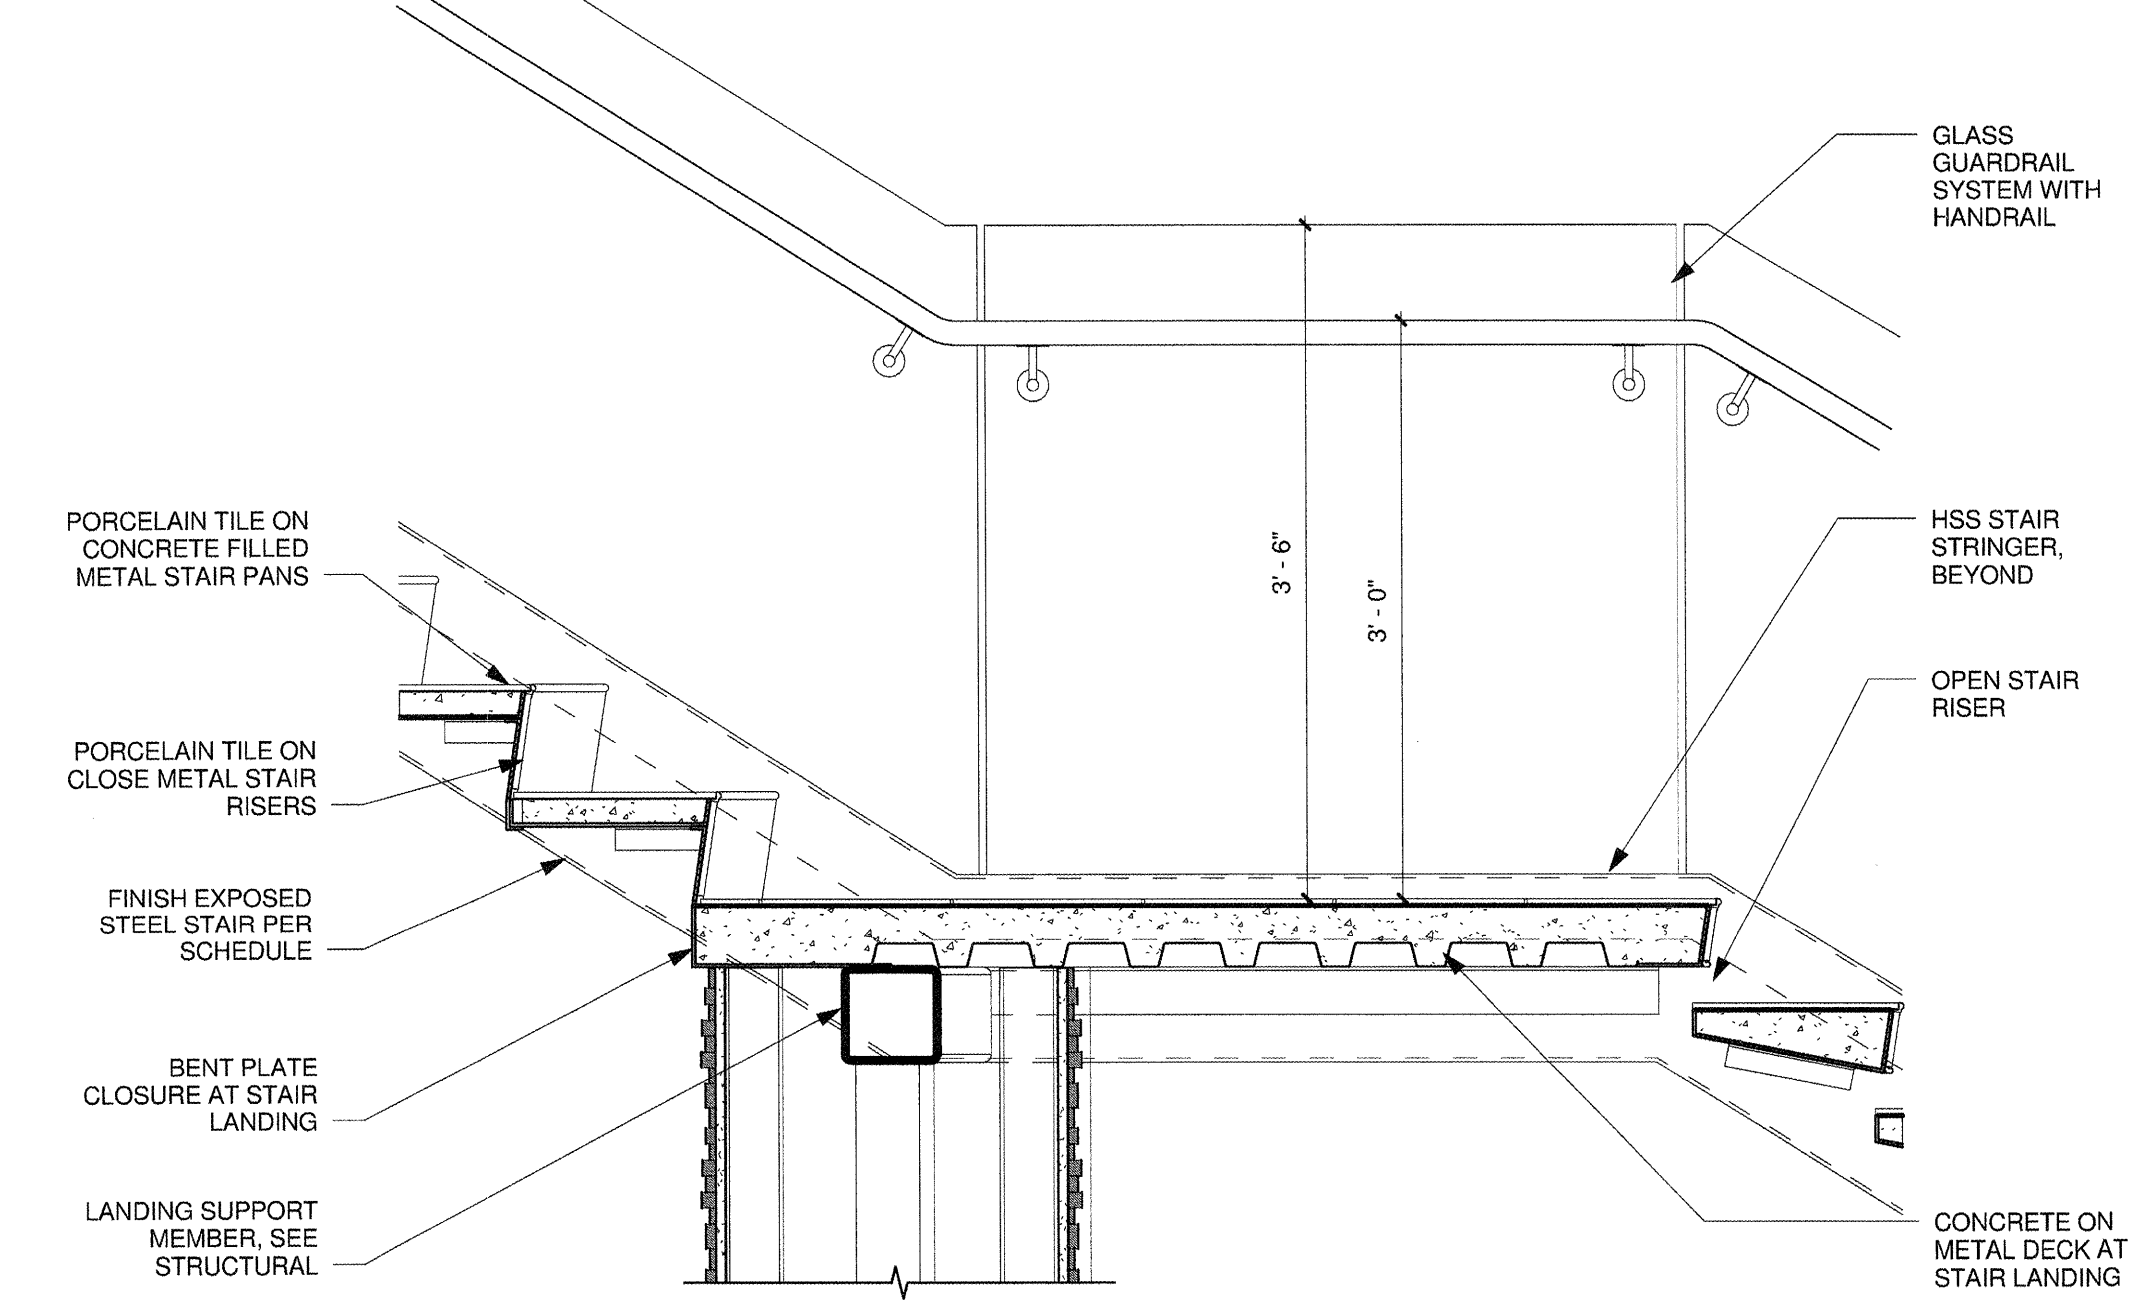

4 Grand Stair - Landing Detail
1" = 1'-0"

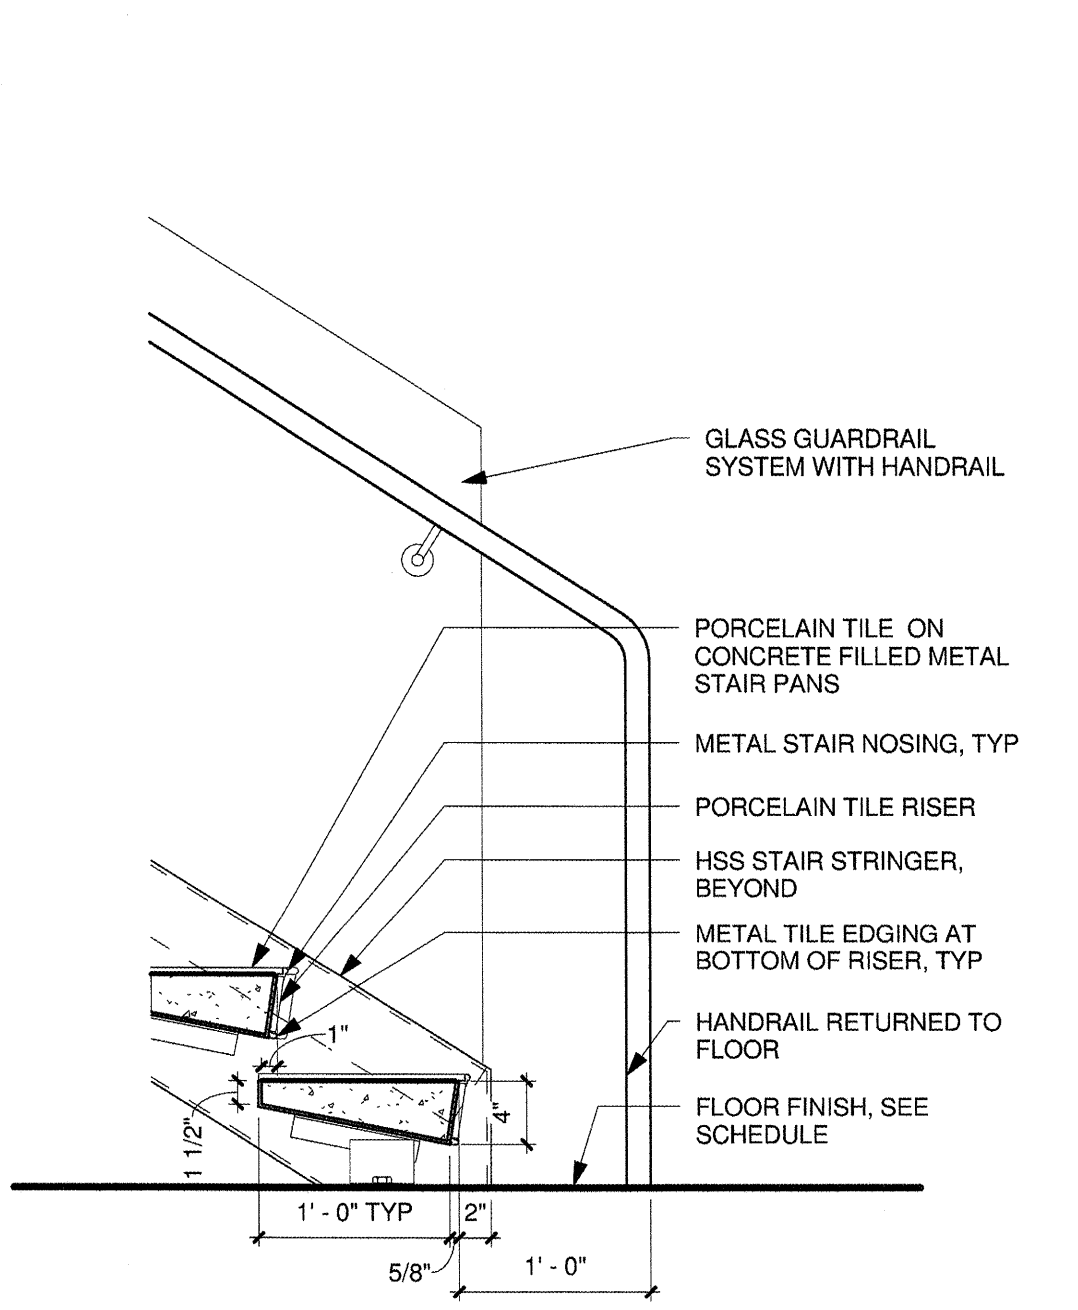

3 Grand Stair Bottom Detail
1" = 1'-0"

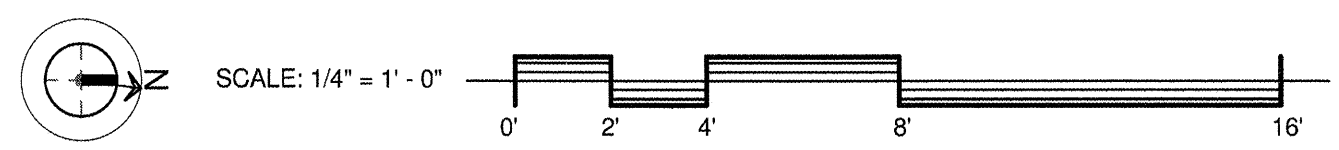

SCALE: 1/4" = 1'-0"
FINAL PERMIT SET - BLDG ONLY



C

D

E

ΓΑ&Α



E

F

G

H



9 1/4"

17 3/4"

34"

35 7/8"

G

H

15 1/4"

12 3/4"



M

L

K

J

I



P

O

N

EXIT

OPTOMETRY

KEEP

IN CASE OF FIRE,
DO NOT USE
ELEVATOR

N

O





Q

P

O

Handwritten notes on a document with a pen resting on it.

Ready for a new career?

Discover how to believe in your future and without giving up on your dreams.

Learn more about our programs and services.

Visit [www.hilltop.edu](#)

KEEP CULTURES THRIVING

GET A COVID-19 VACCINE

LEARN MORE ABOUT COVID-19 VACCINES & BOOSTERS.



S

R

