

SCF FIREWEED
 3FORM STAIR PANELS
 ARCHITECTS ALASKA
 9/18/23



CONFERENCE
203

A

B





Childrens Dental Clinic Building
 4441 Diplomacy Drive, Anchorage AK 99508
Southcentral Foundation

No.	Description	Date

Drawn By: MG, JL
 Checked By: JIS
 Date: 03 JAN 2017
 Phase: FINAL PERMIT - BLDG
 Job No: 21519.00
 SHEET TITLE: Stair Main - Enlarged Plans

SHEET NO:
A407


SHEET NOTES
 1 STL STAIR STRINGER, SEE STRUC. FINISH AS SCHEDULED

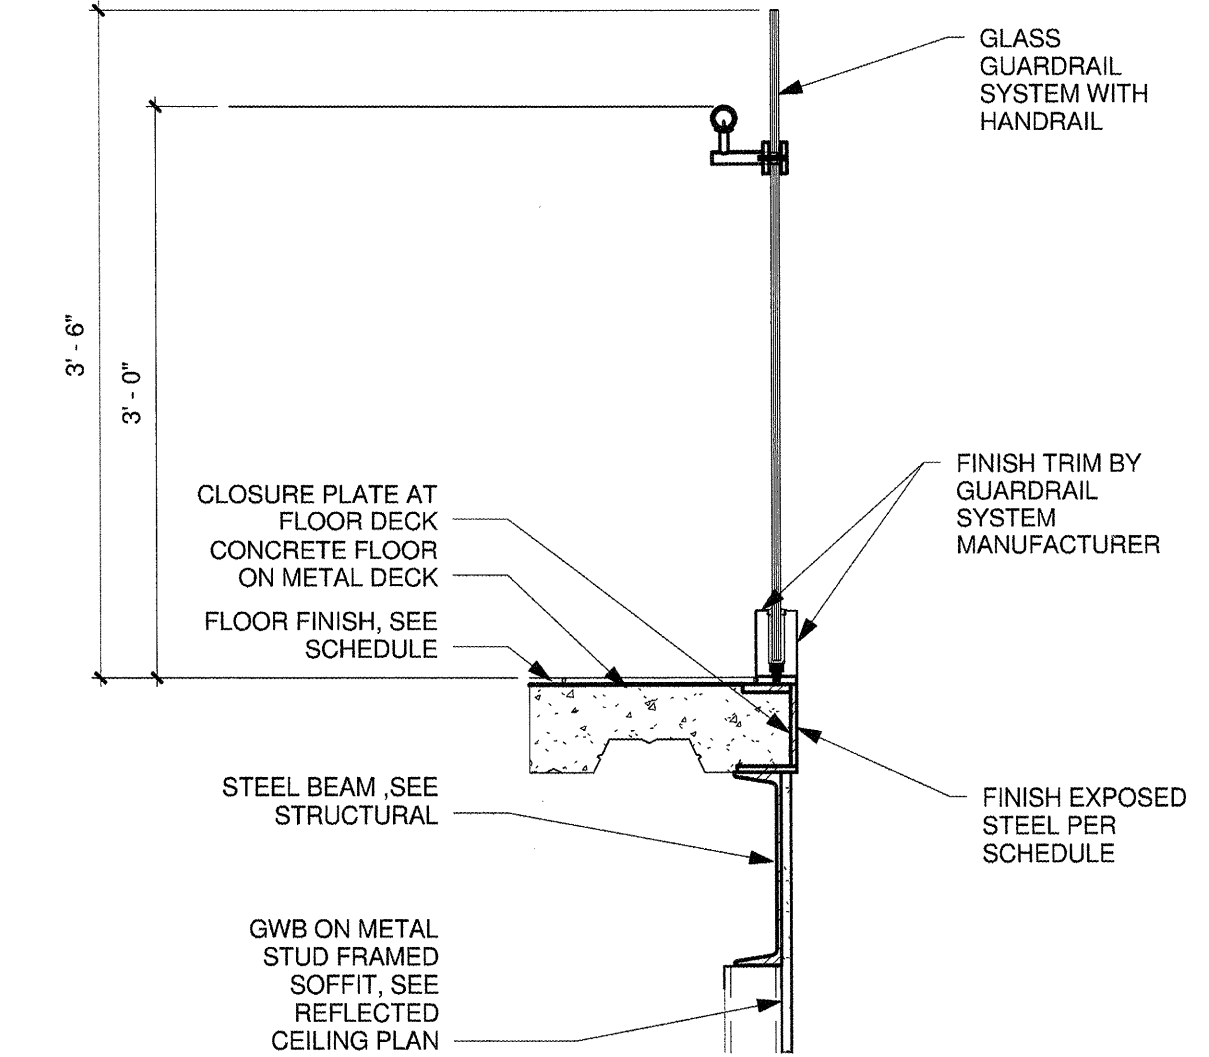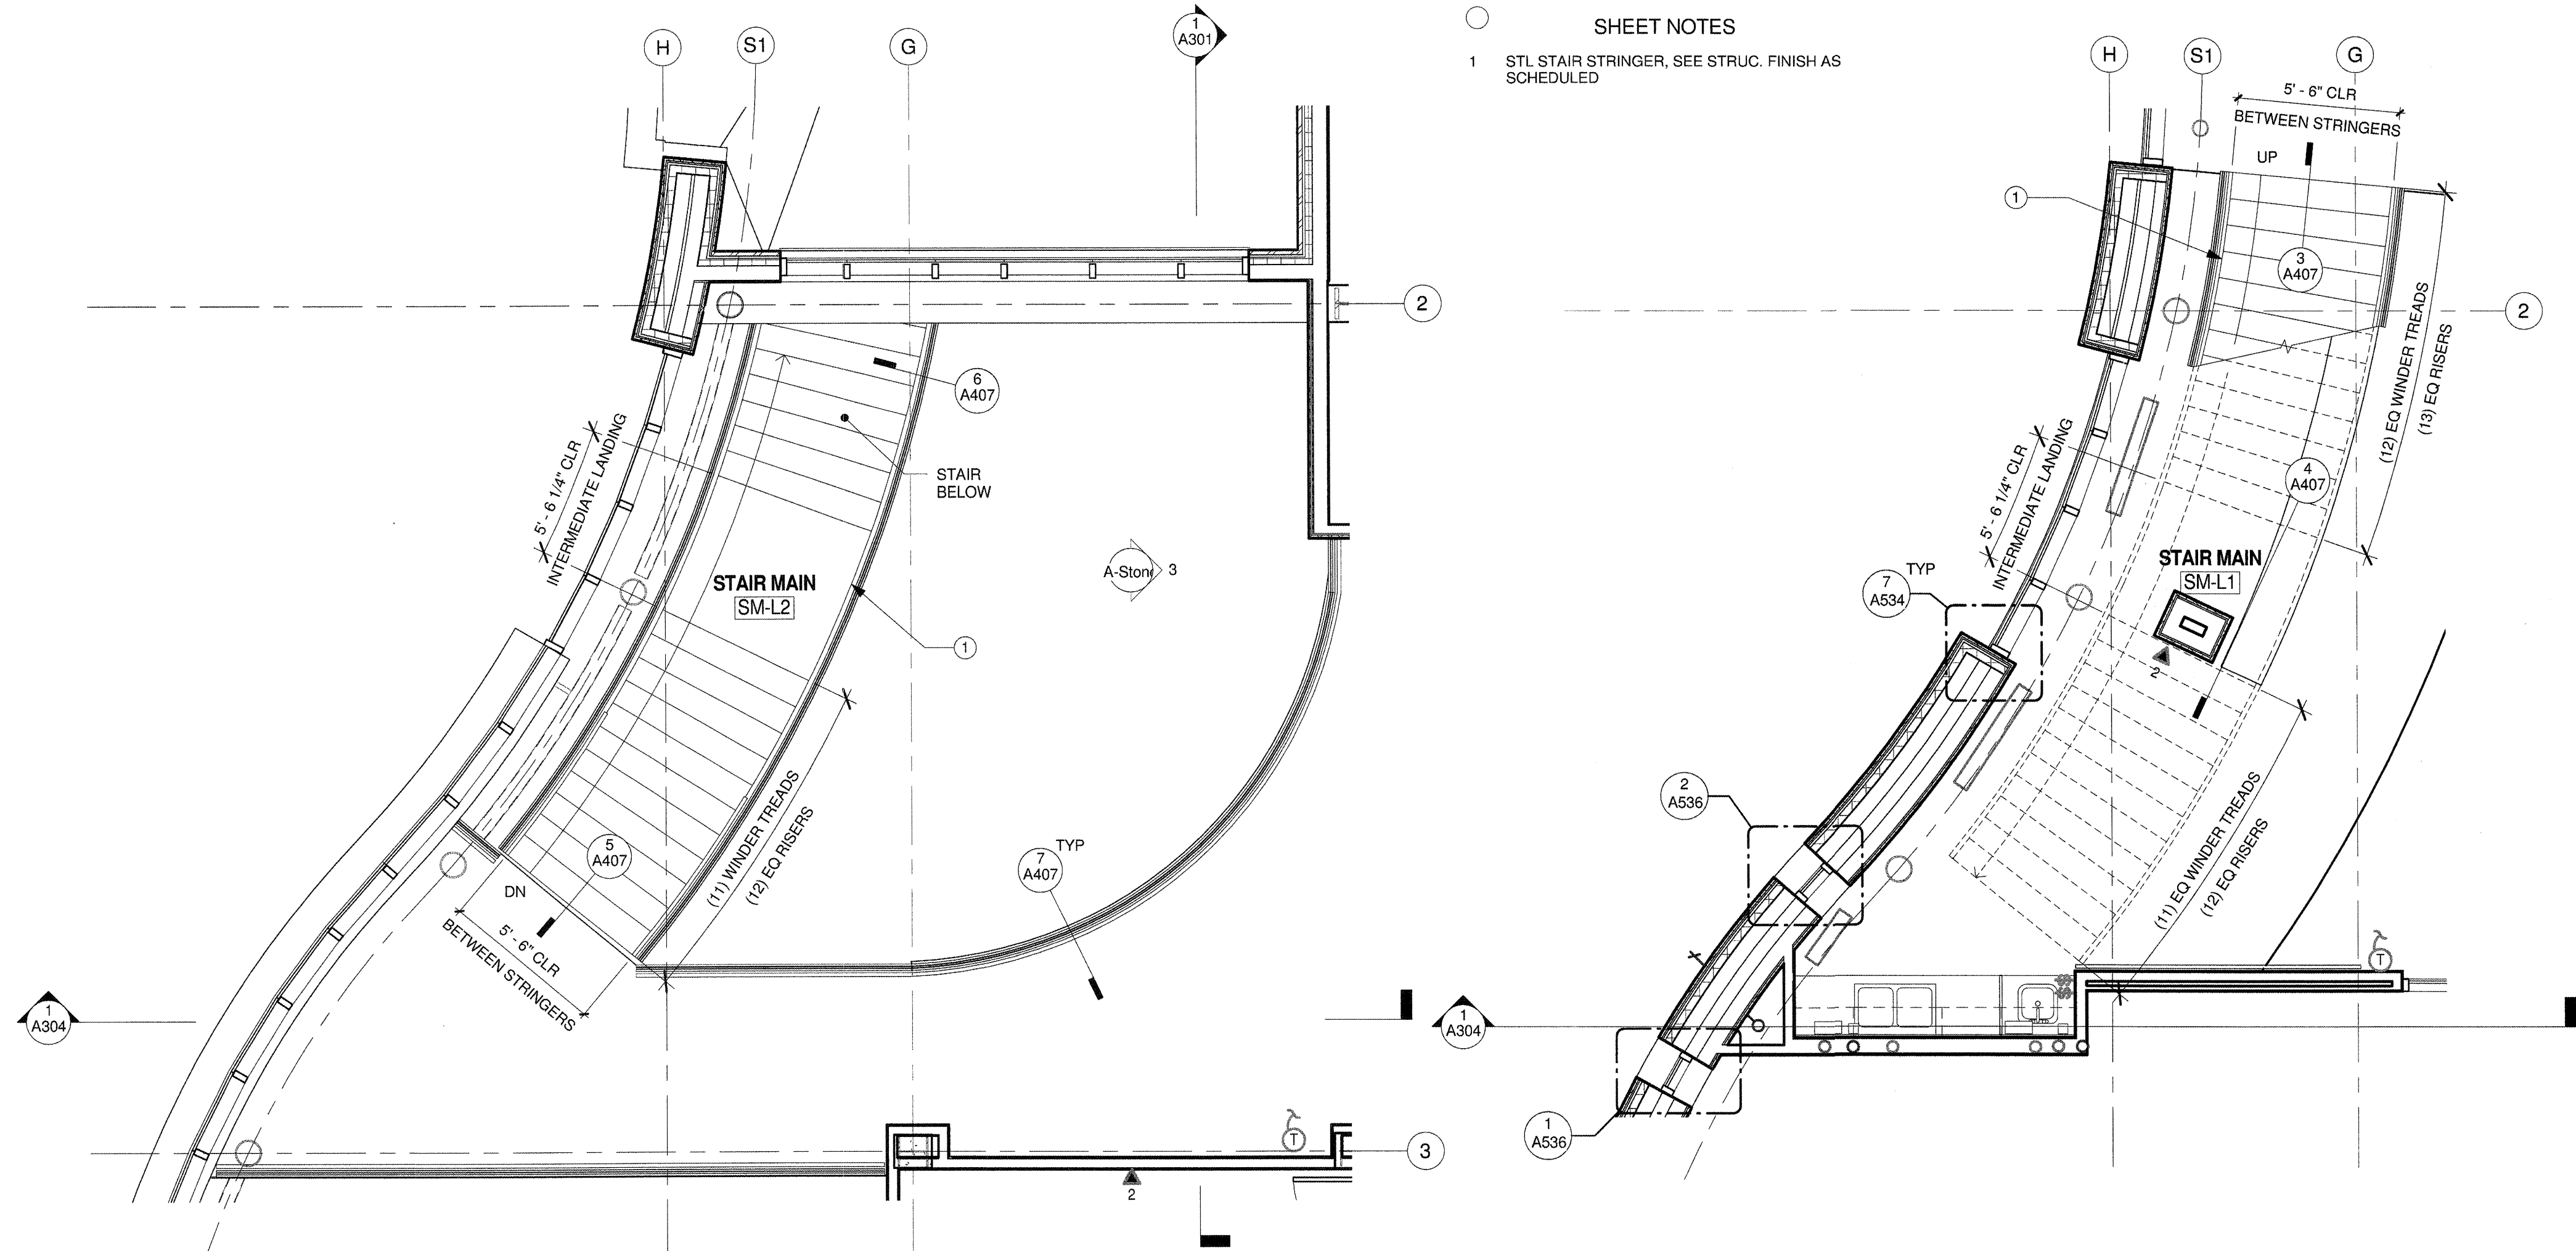

7 Typ Balcony Glass Guardrail Detail
 1" = 1'-0"


2 SM - Level 2 Enlarged
 1/4" = 1'-0"

1 SM - Level 1 Enlarged
 1/4" = 1'-0"

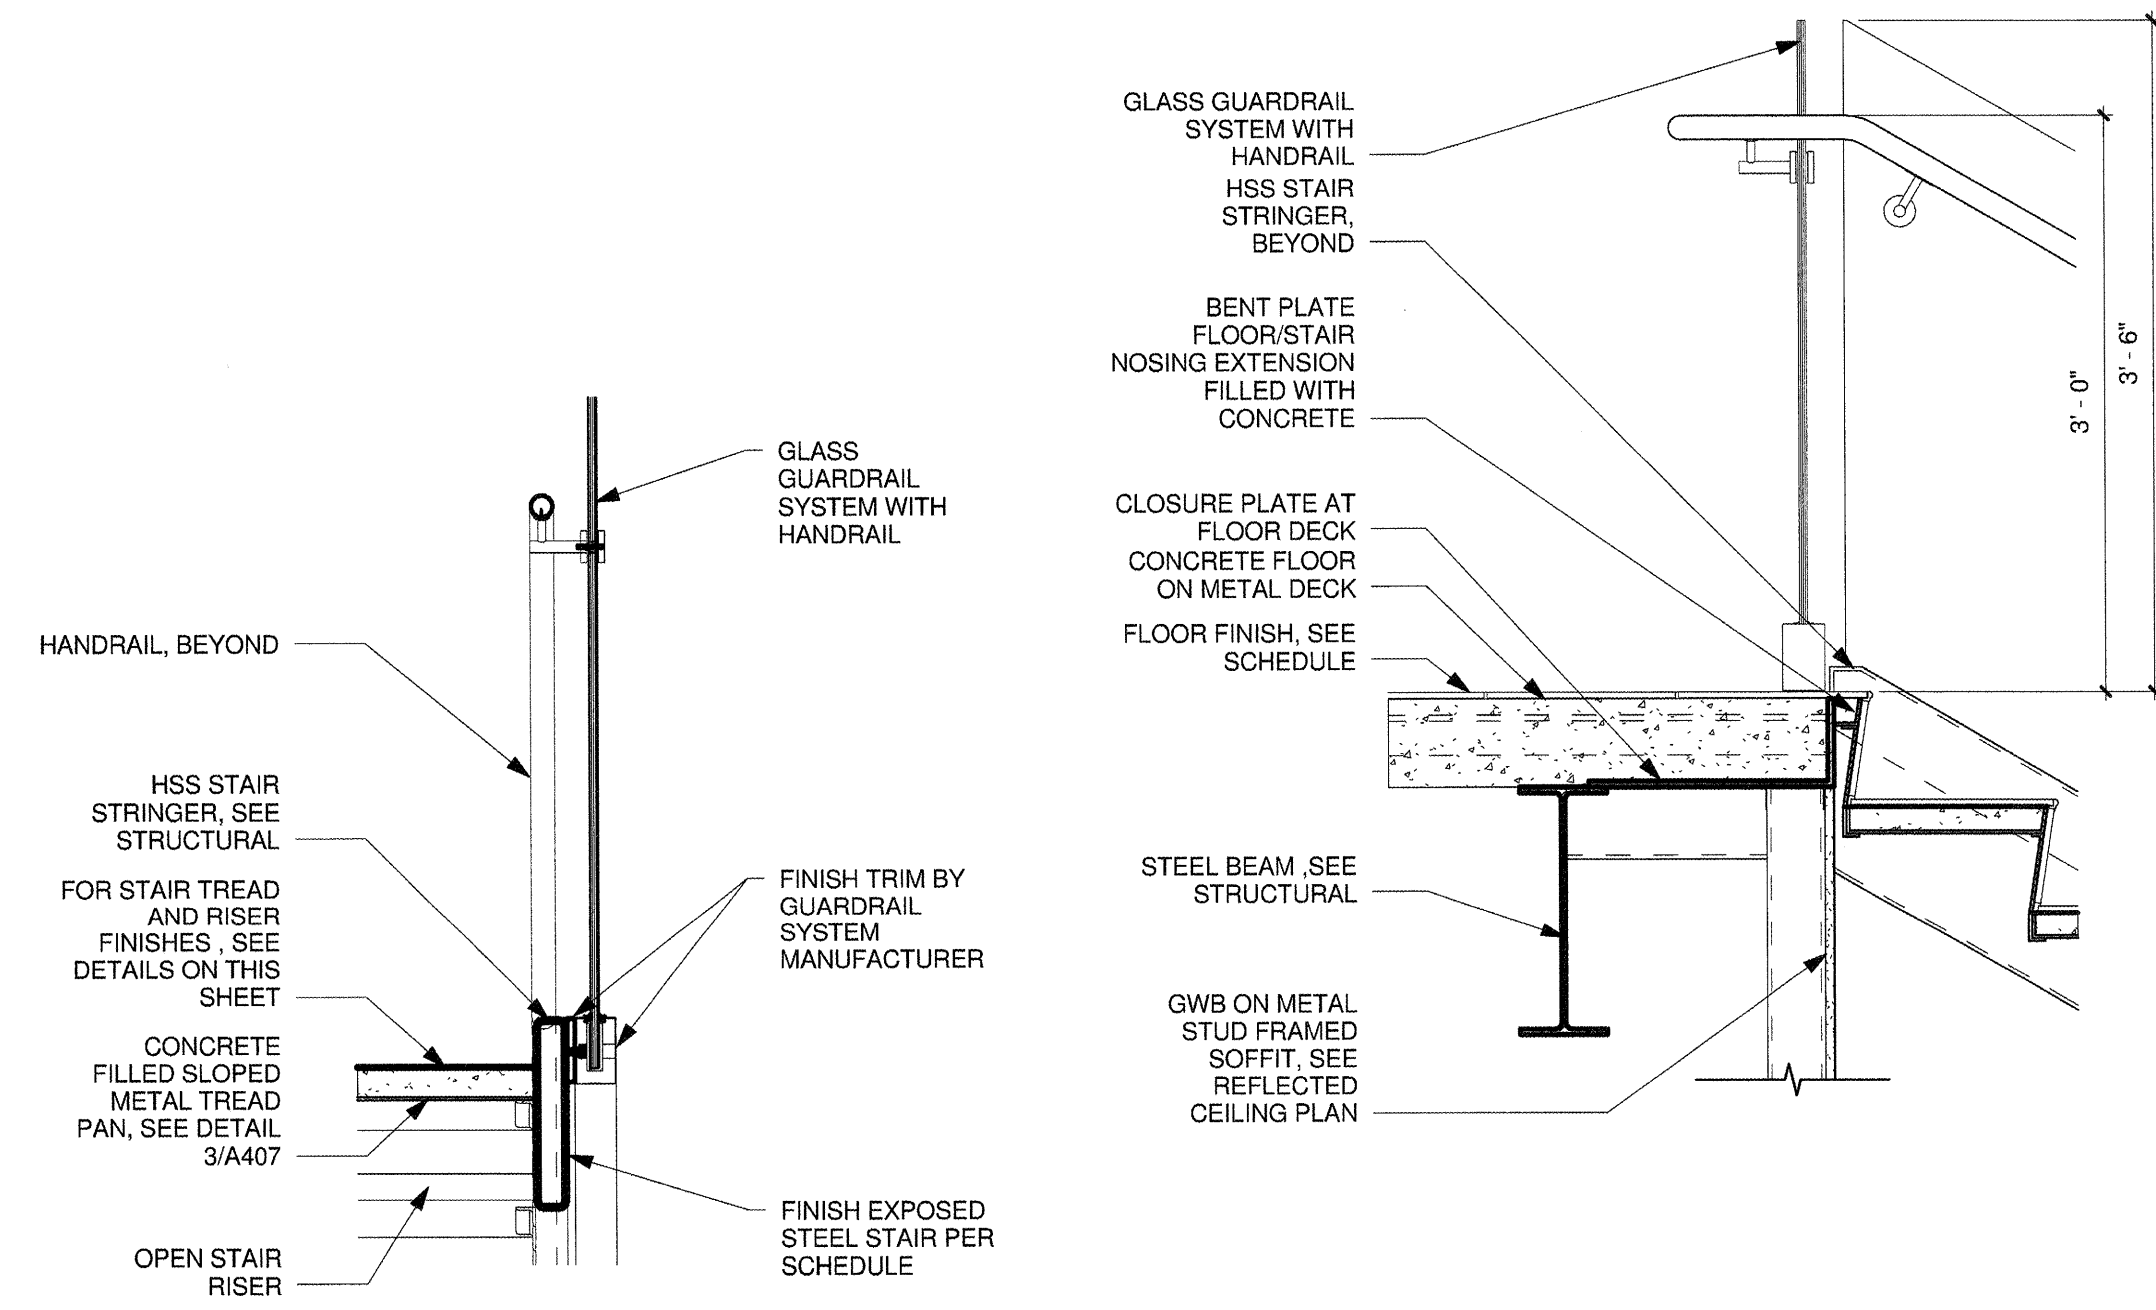


6 Glass Guardrail - Stair - Section
 1" = 1'-0"


5 Grand Stair - Top Detail
 1" = 1'-0"

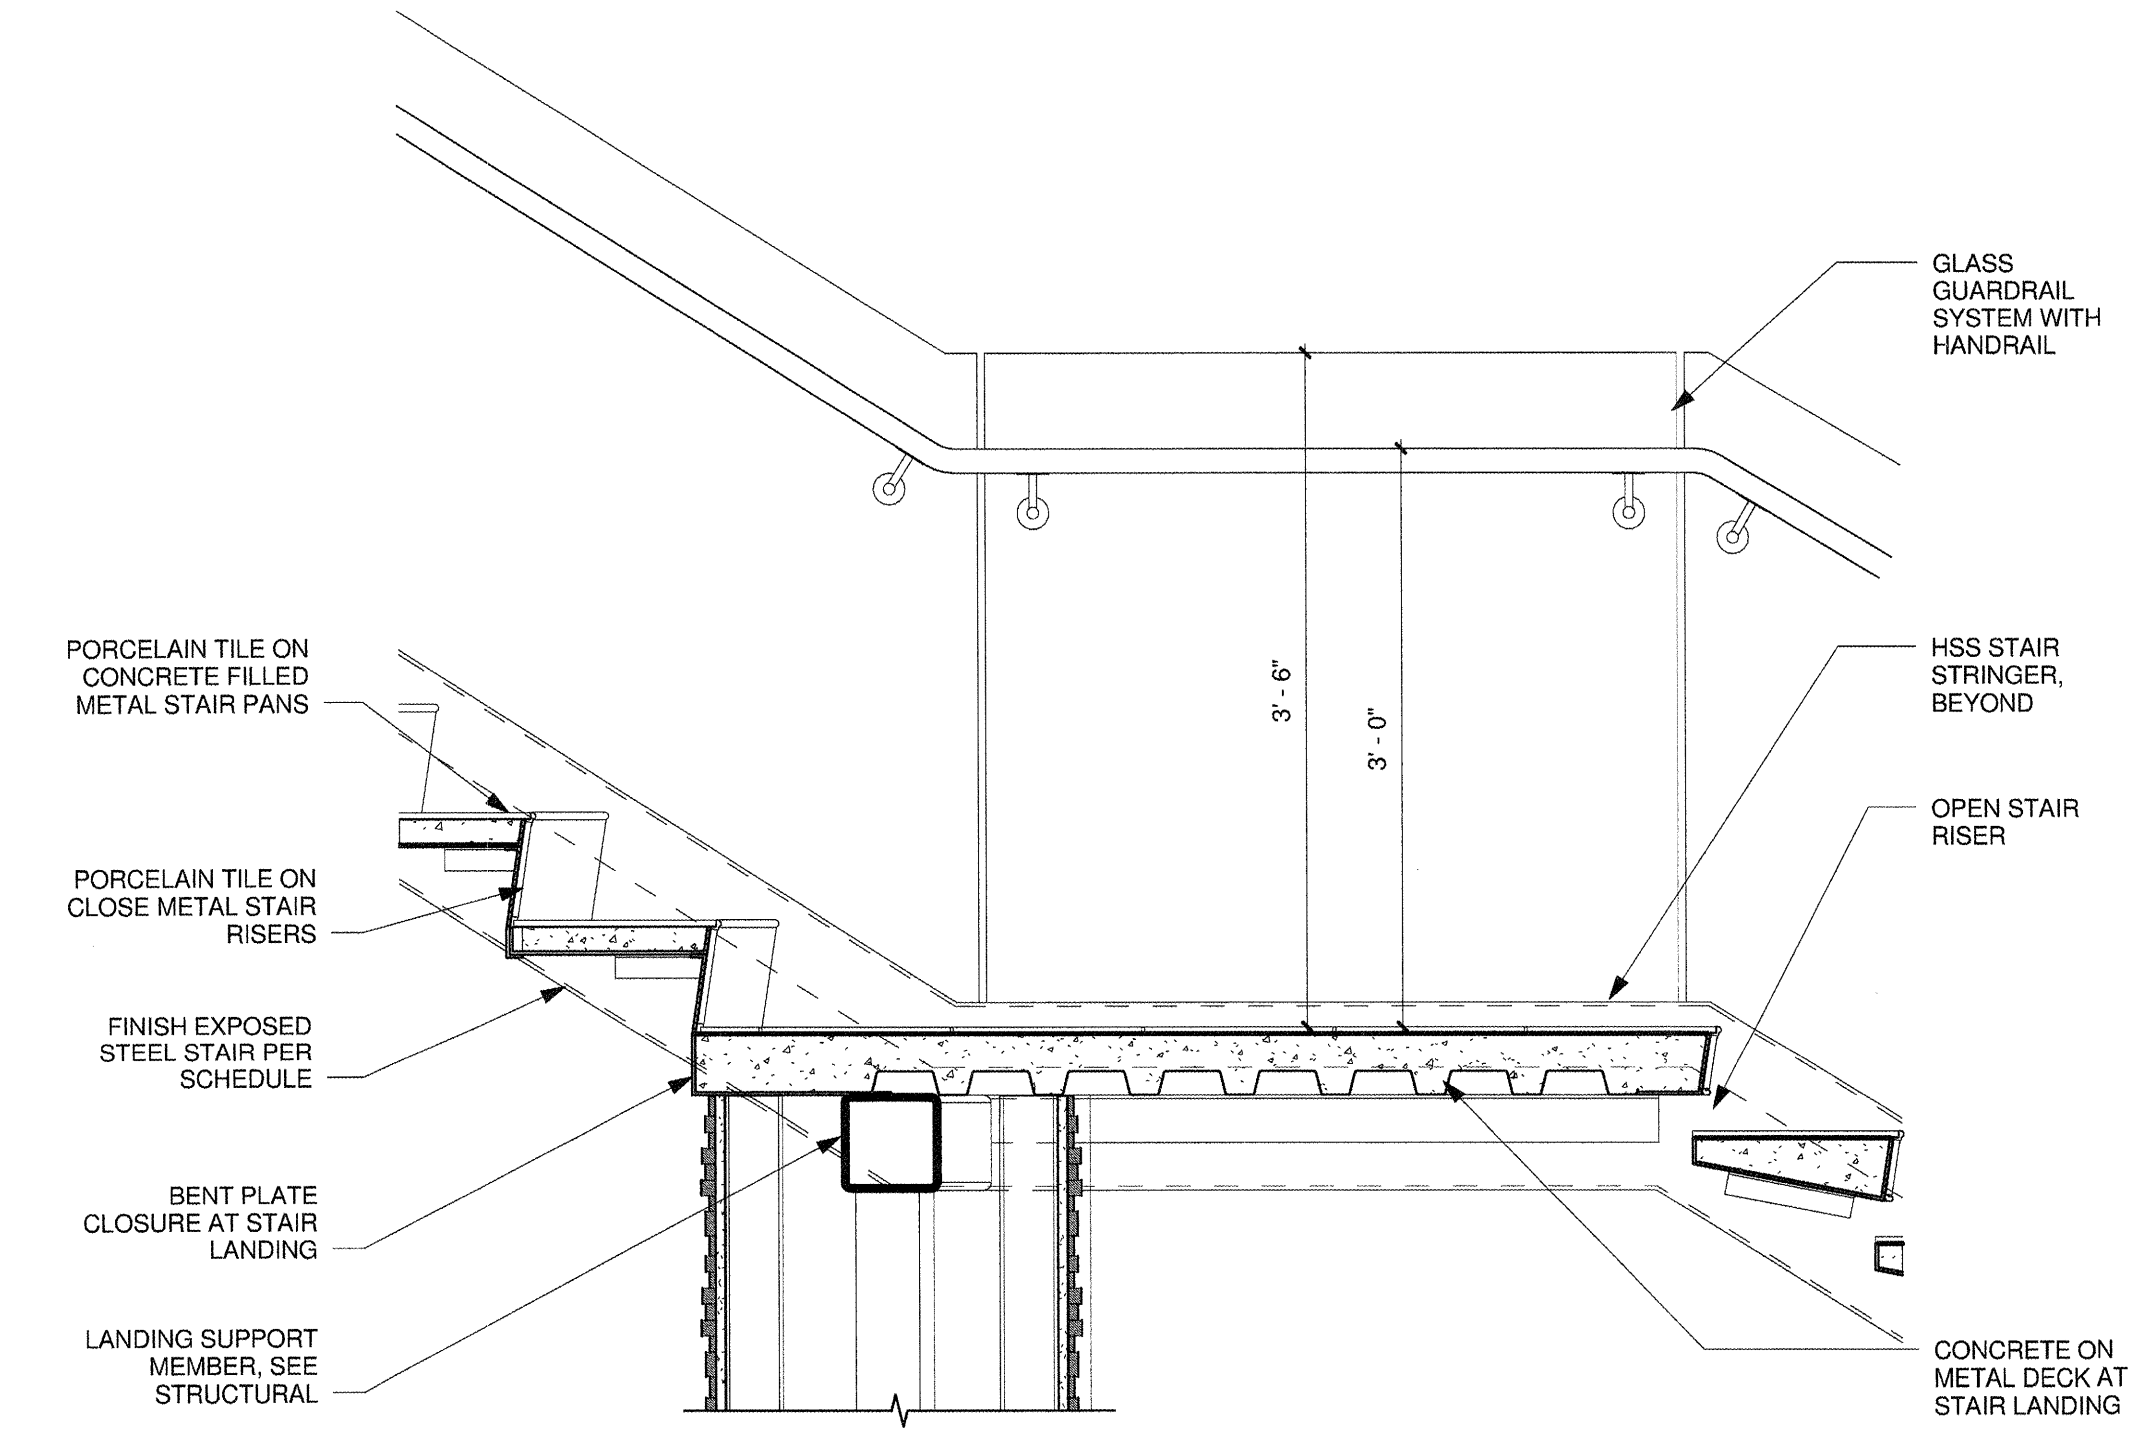

4 Grand Stair - Landing Detail
 1" = 1'-0"

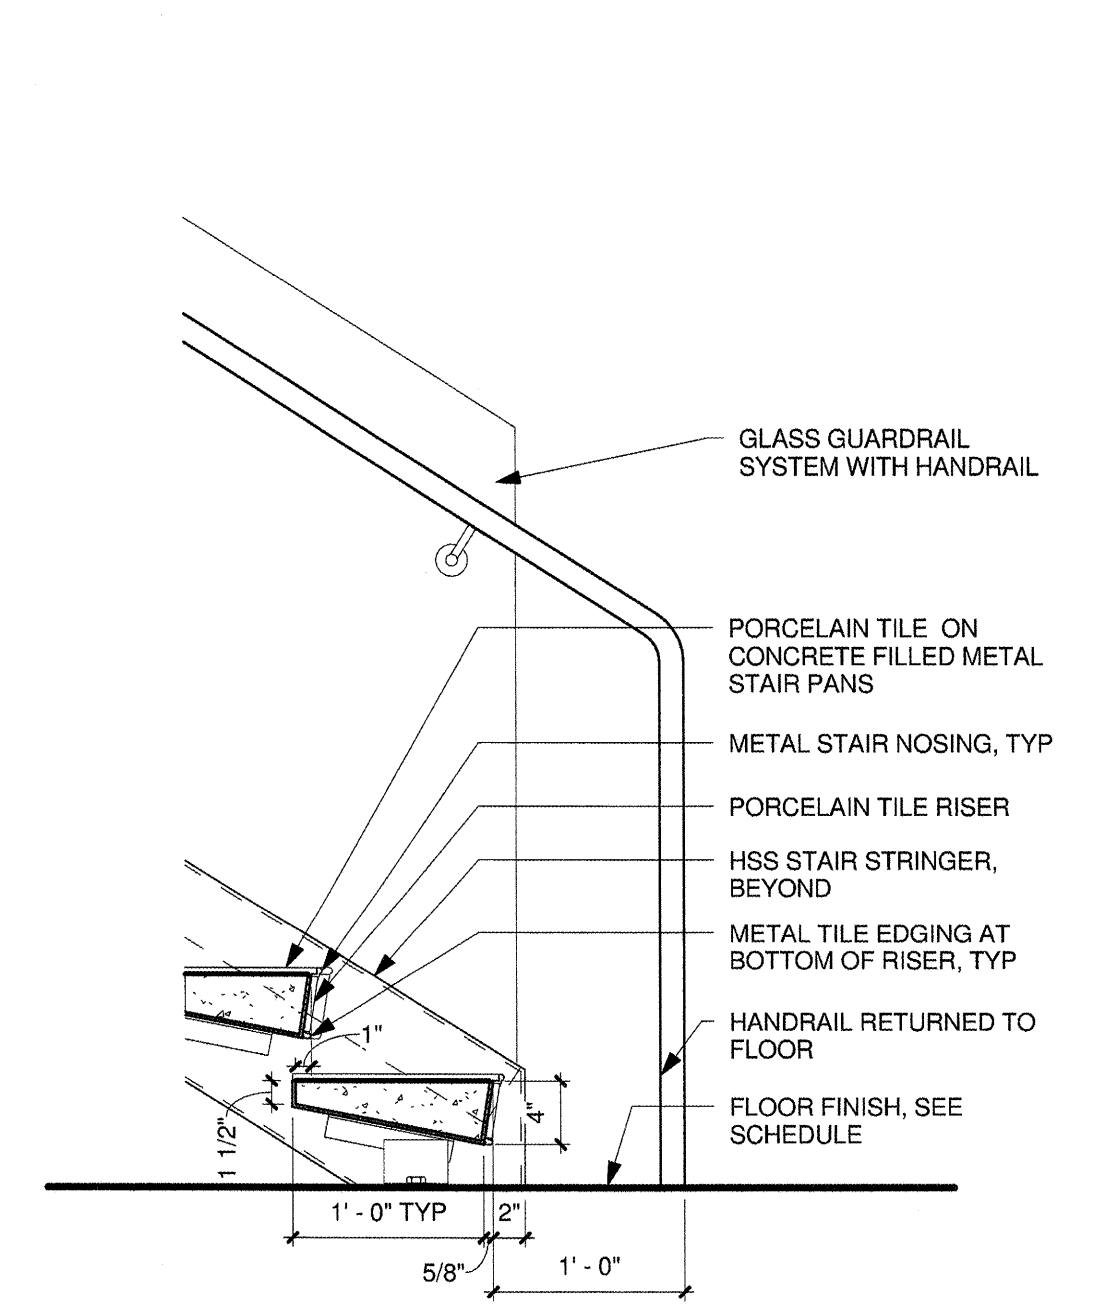

3 Grand Stair Bottom Detail
 1" = 1'-0"

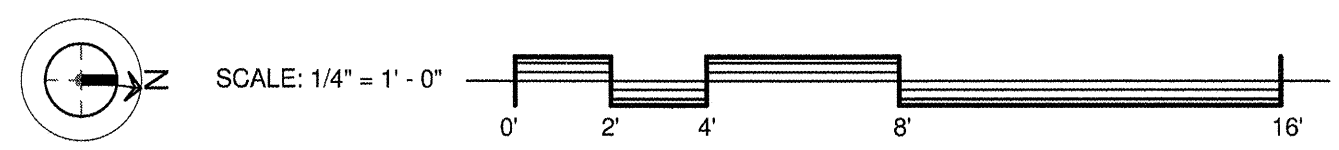

SCALE: 1/4" = 1'-0"
 FINAL PERMIT SET - BLDG ONLY



C

D

E

ΓΑ&Α



E

F

G

H



9 1/4"

17 3/4"

34"

35 7/8"

G

H

15 1/4"

12 3/4"



M

L

K

J

I



P

O

N

EXIT

OPTOMETRY

KEEP

IN CASE OF FIRE,
DO NOT USE
ELEVATOR

N

O





Q

P

O







KEEP CULTURES THRIVING

GET A COVID-19 VACCINE

LEARN MORE ABOUT COVID-19 VACCINES & BOOSTERS.



S

R

