




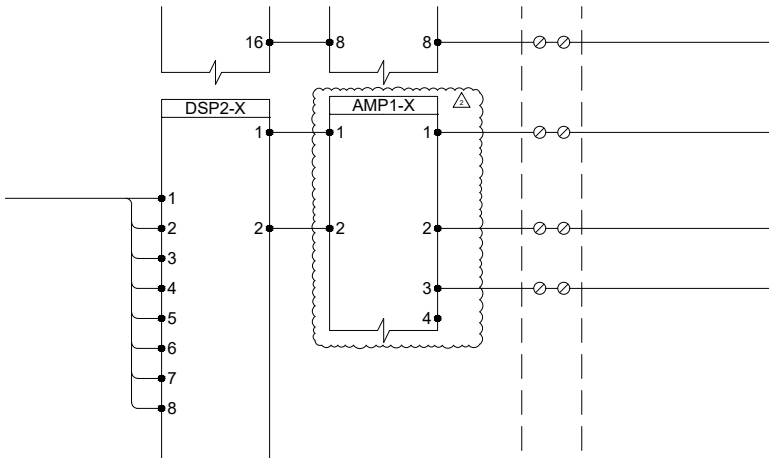


1 EXCERPT #1 FROM TA601
SCALE:N.T.S. REF:

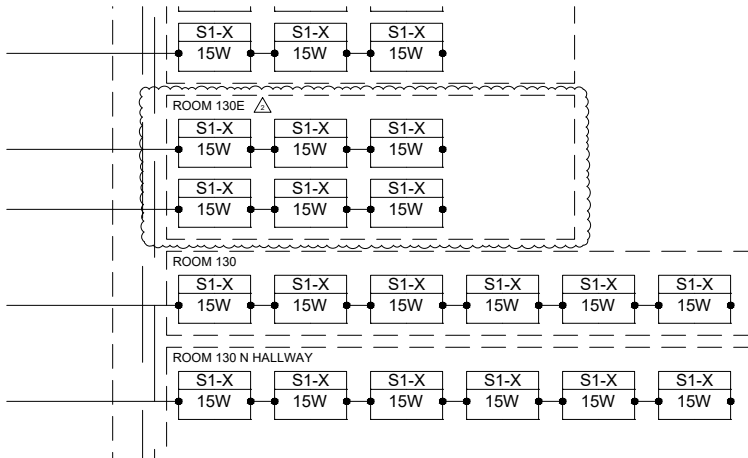

2 EXCERPT #2 FROM TA601
SCALE:N.T.S. REF:

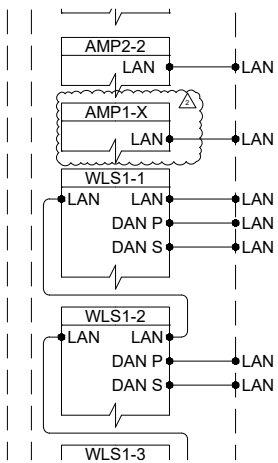

3 EXCERPT FROM TA605
SCALE:N.T.S. REF:

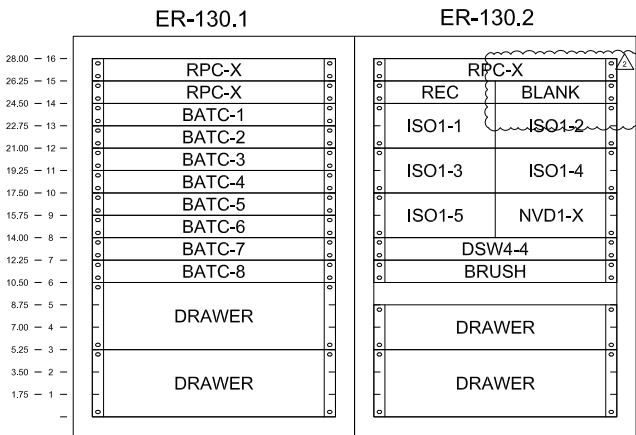

4 EXCERPT FROM TA701
SCALE:N.T.S. REF:

Sketch No.	date
SCF25-1130 -ADDENDUM#2 SK2	2/20/25
Sheet Title	drawn by
EXCERPTS FROM TA601, TA605, TA701	RP
Job No.	scale
Project No. 24002	NO SCALE

NUKA LEARNING CENTER

MCH

McKAY CONANT HOOVER INC

Acoustics and Media Systems Consultants

3961 North 75th Street
TEL 480.947.3335

Scottsdale, AZ 85251
FAX 480.947.3415
www.MCHinc.com