




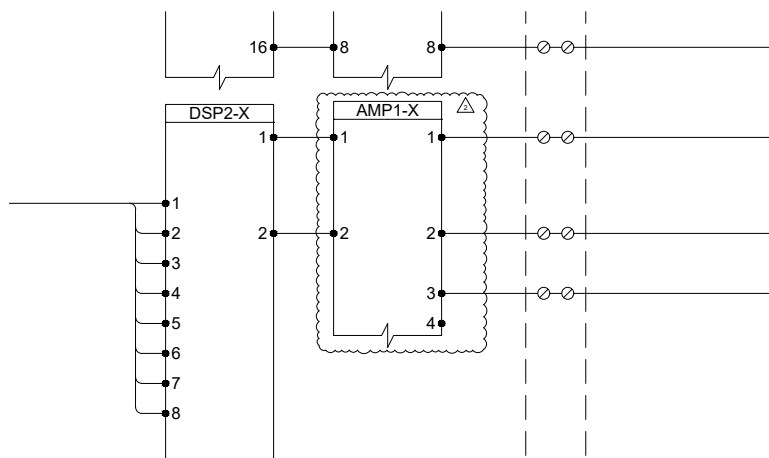


1 EXCERPT #1 FROM TA601
SCALE:N.T.S. REF:

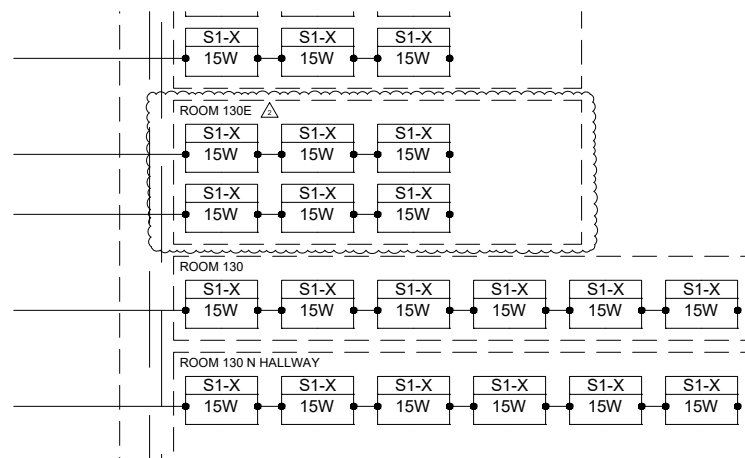

2 EXCERPT #2 FROM TA601
SCALE:N.T.S. REF:

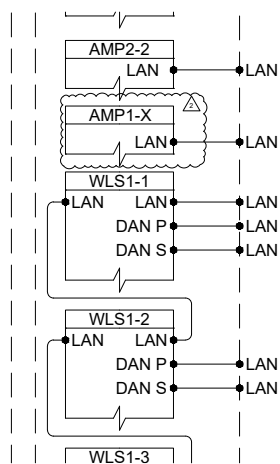

3 EXCERPT FROM TA605
SCALE:N.T.S. REF:

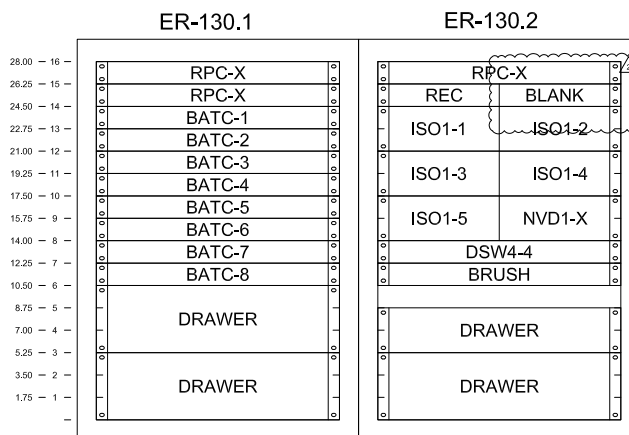

4 EXCERPT FROM TA701
SCALE:N.T.S. REF:

Sketch No. SCF25-1130 -ADDENDUM#2 SK2

Sheet Title EXCERPTS FROM TA601, TA605,
TA701

Job No. Project No. 24002

date 2/20/25
drawn by RP
scale NO SCALE

NUKA LEARNING CENTER

MCH
MCKAY CONANT HOOVER INC
Acoustics and Media Systems Consultants
3961 North 75th Street Scottsdale, AZ 85251
TEL 480.947.3335 FAX 480.947.3415 www.MCHinc.com