


TUDOR & ELMORE DEVELOPMENT


LEVEL 1 - CONSTRUCTION PHASING

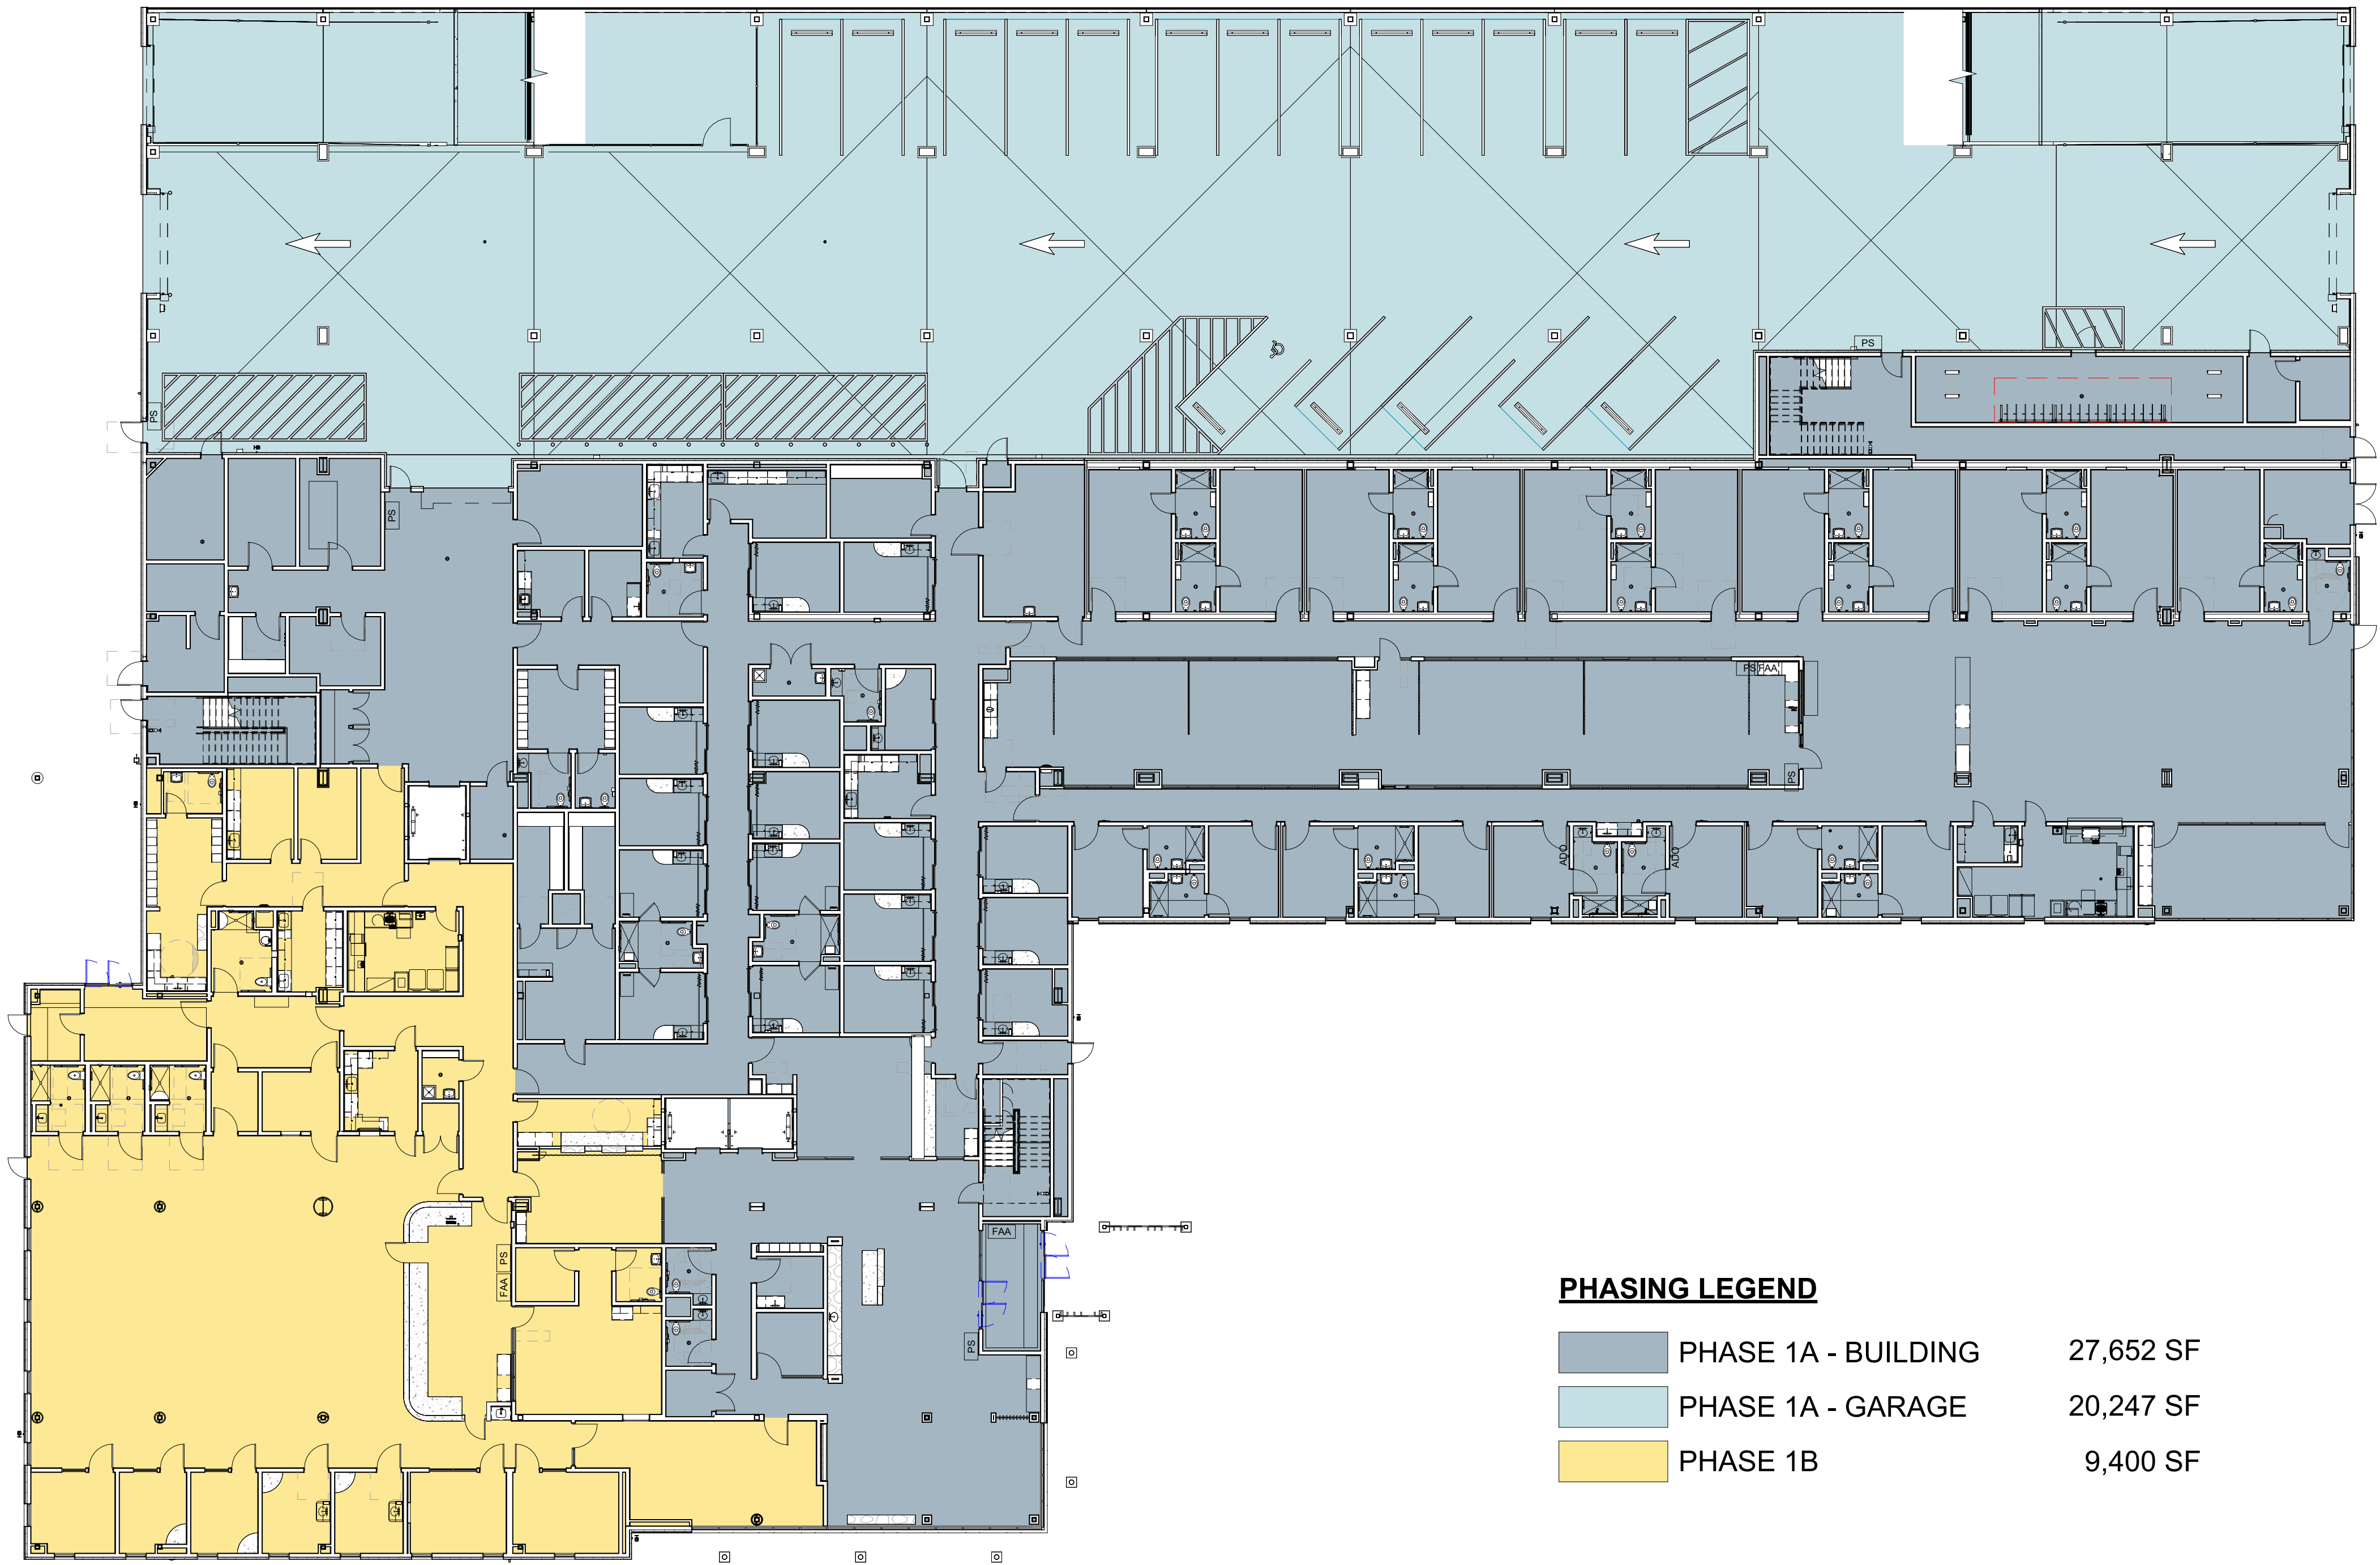

PHASING LEGEND		
	PHASE 1A - BUILDING	27,652 SF
	PHASE 1A - GARAGE	20,247 SF
	PHASE 1B	9,400 SF

TUDOR & ELMORE DEVELOPMENT

LEVEL 2 - CONSTRUCTION PHASING

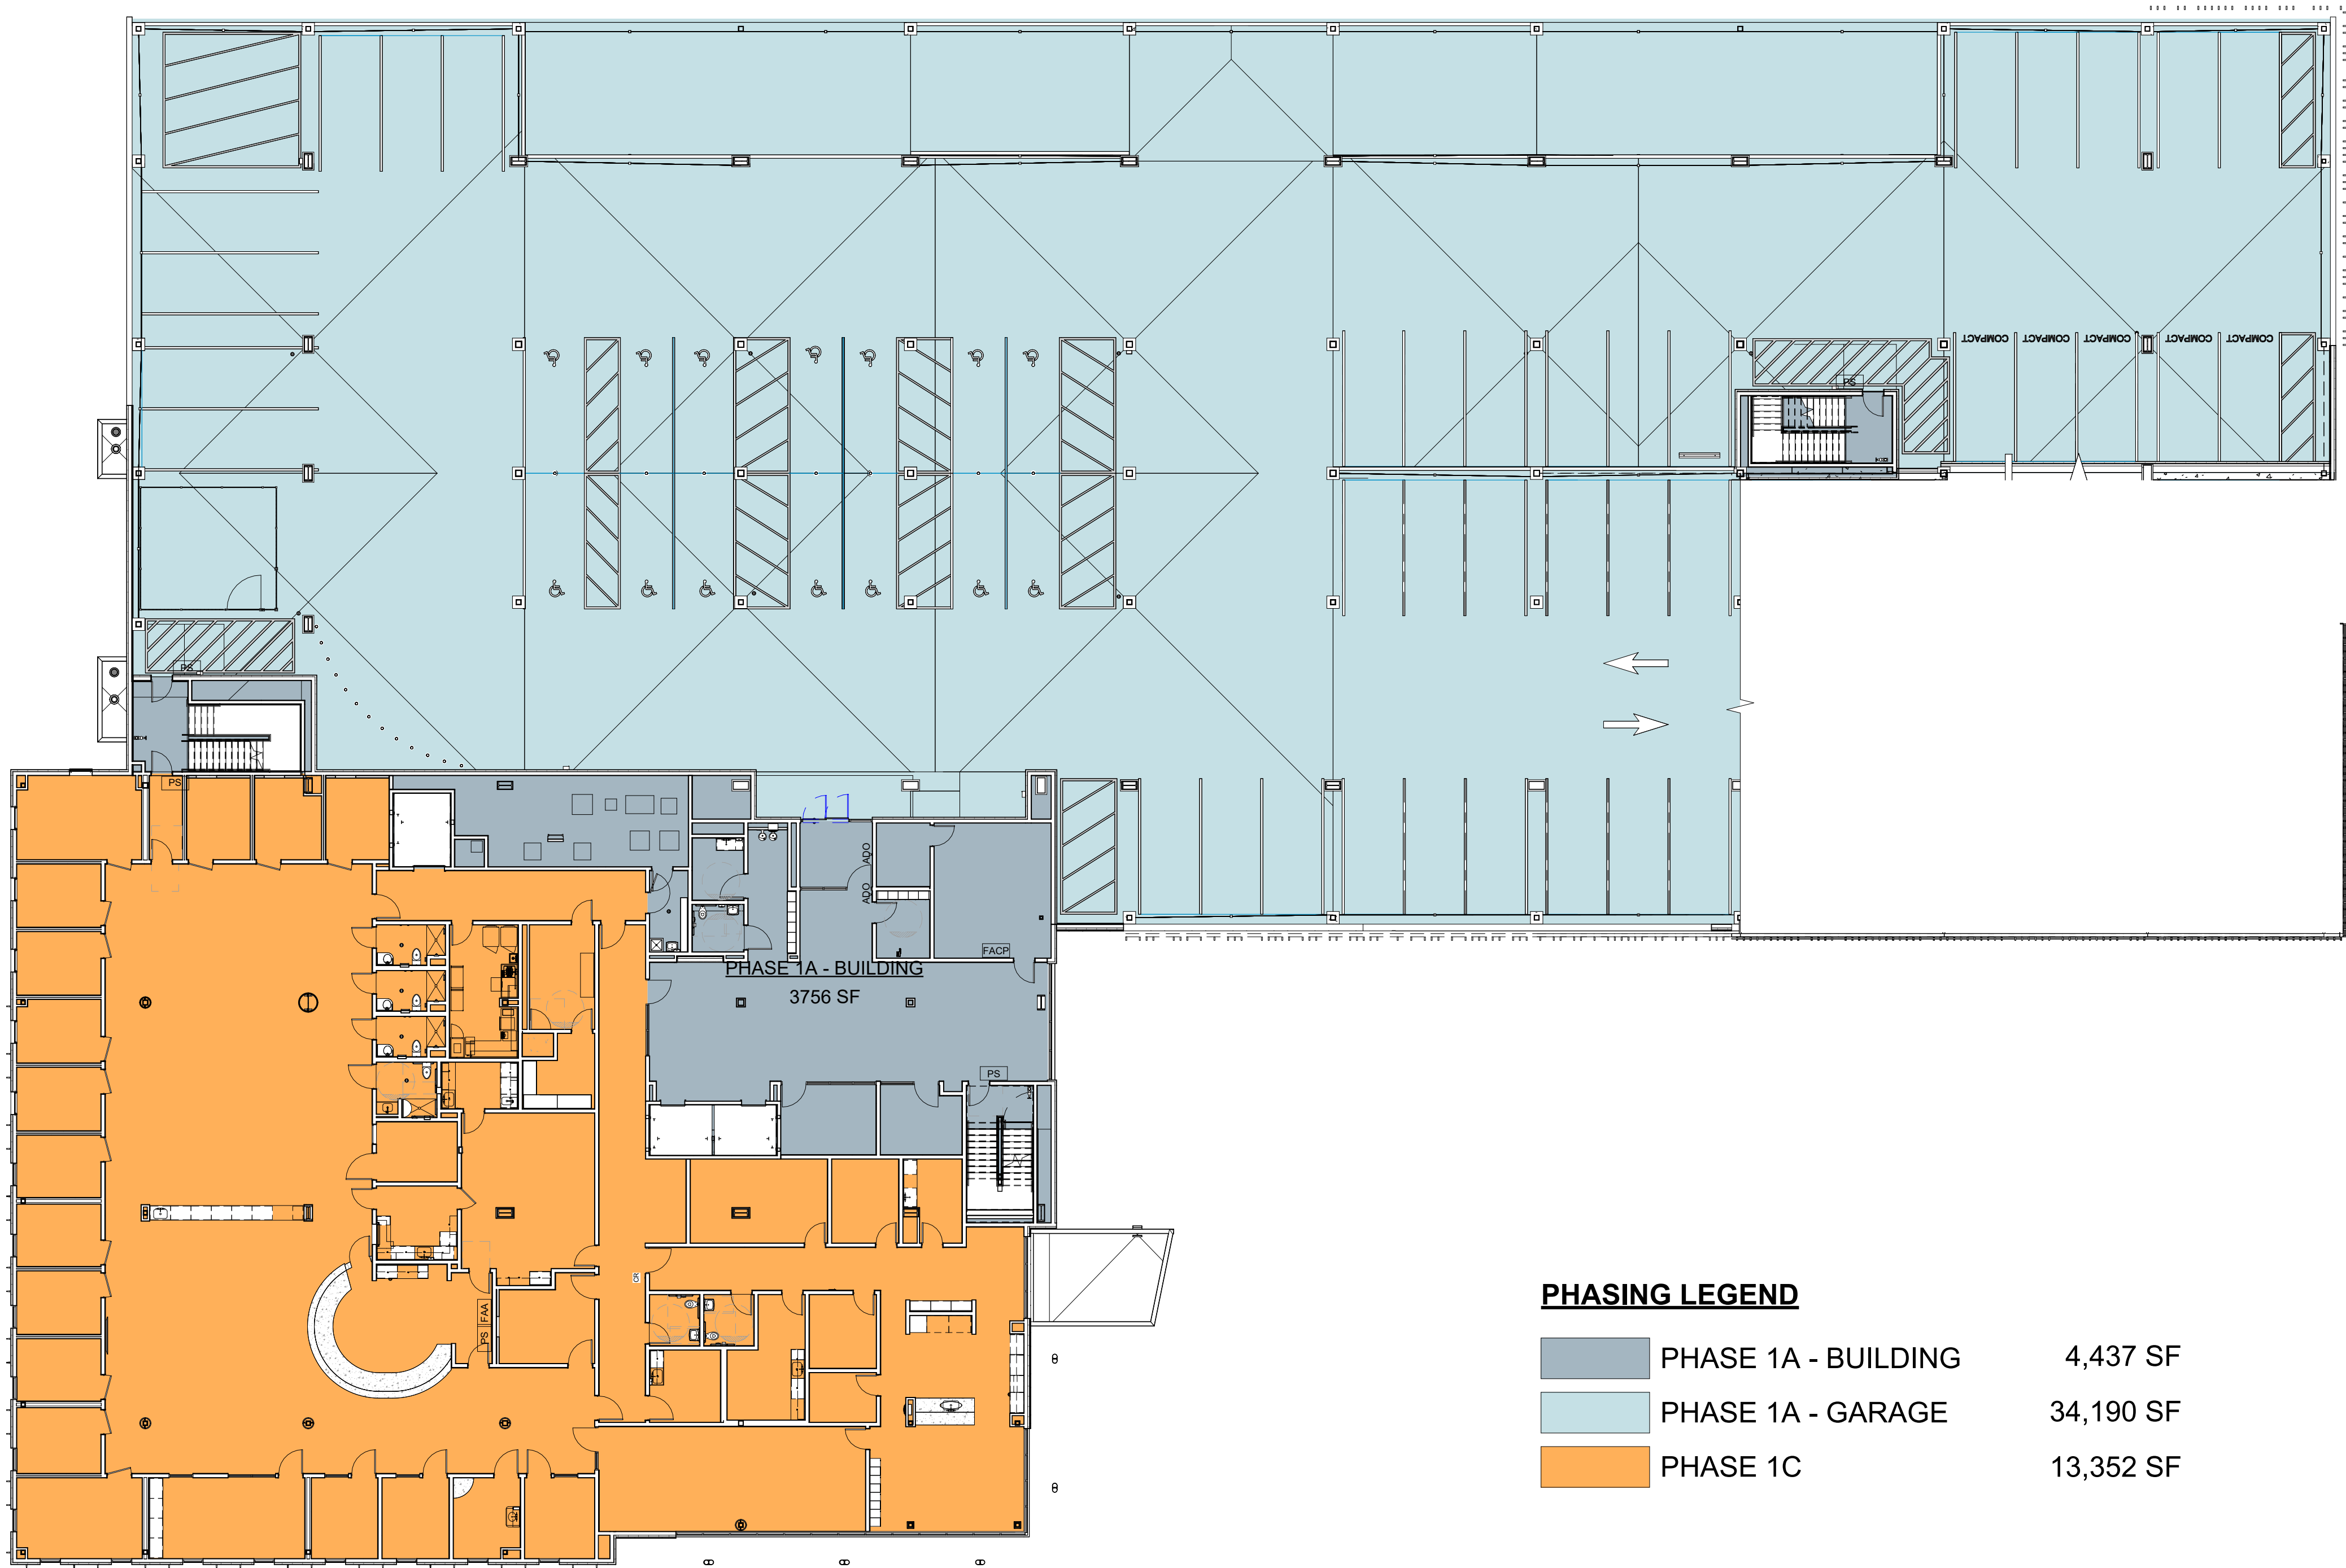


PHASING LEGEND		
	PHASE 1A - BUILDING	4,437 SF
	PHASE 1A - GARAGE	34,190 SF
	PHASE 1C	13,352 SF


TUDOR & ELMORE DEVELOPMENT
LEVEL 2.5 - CONSTRUCTION PHASING



TUDOR & ELMORE DEVELOPMENT
LEVEL 3 - CONSTRUCTION PHASING

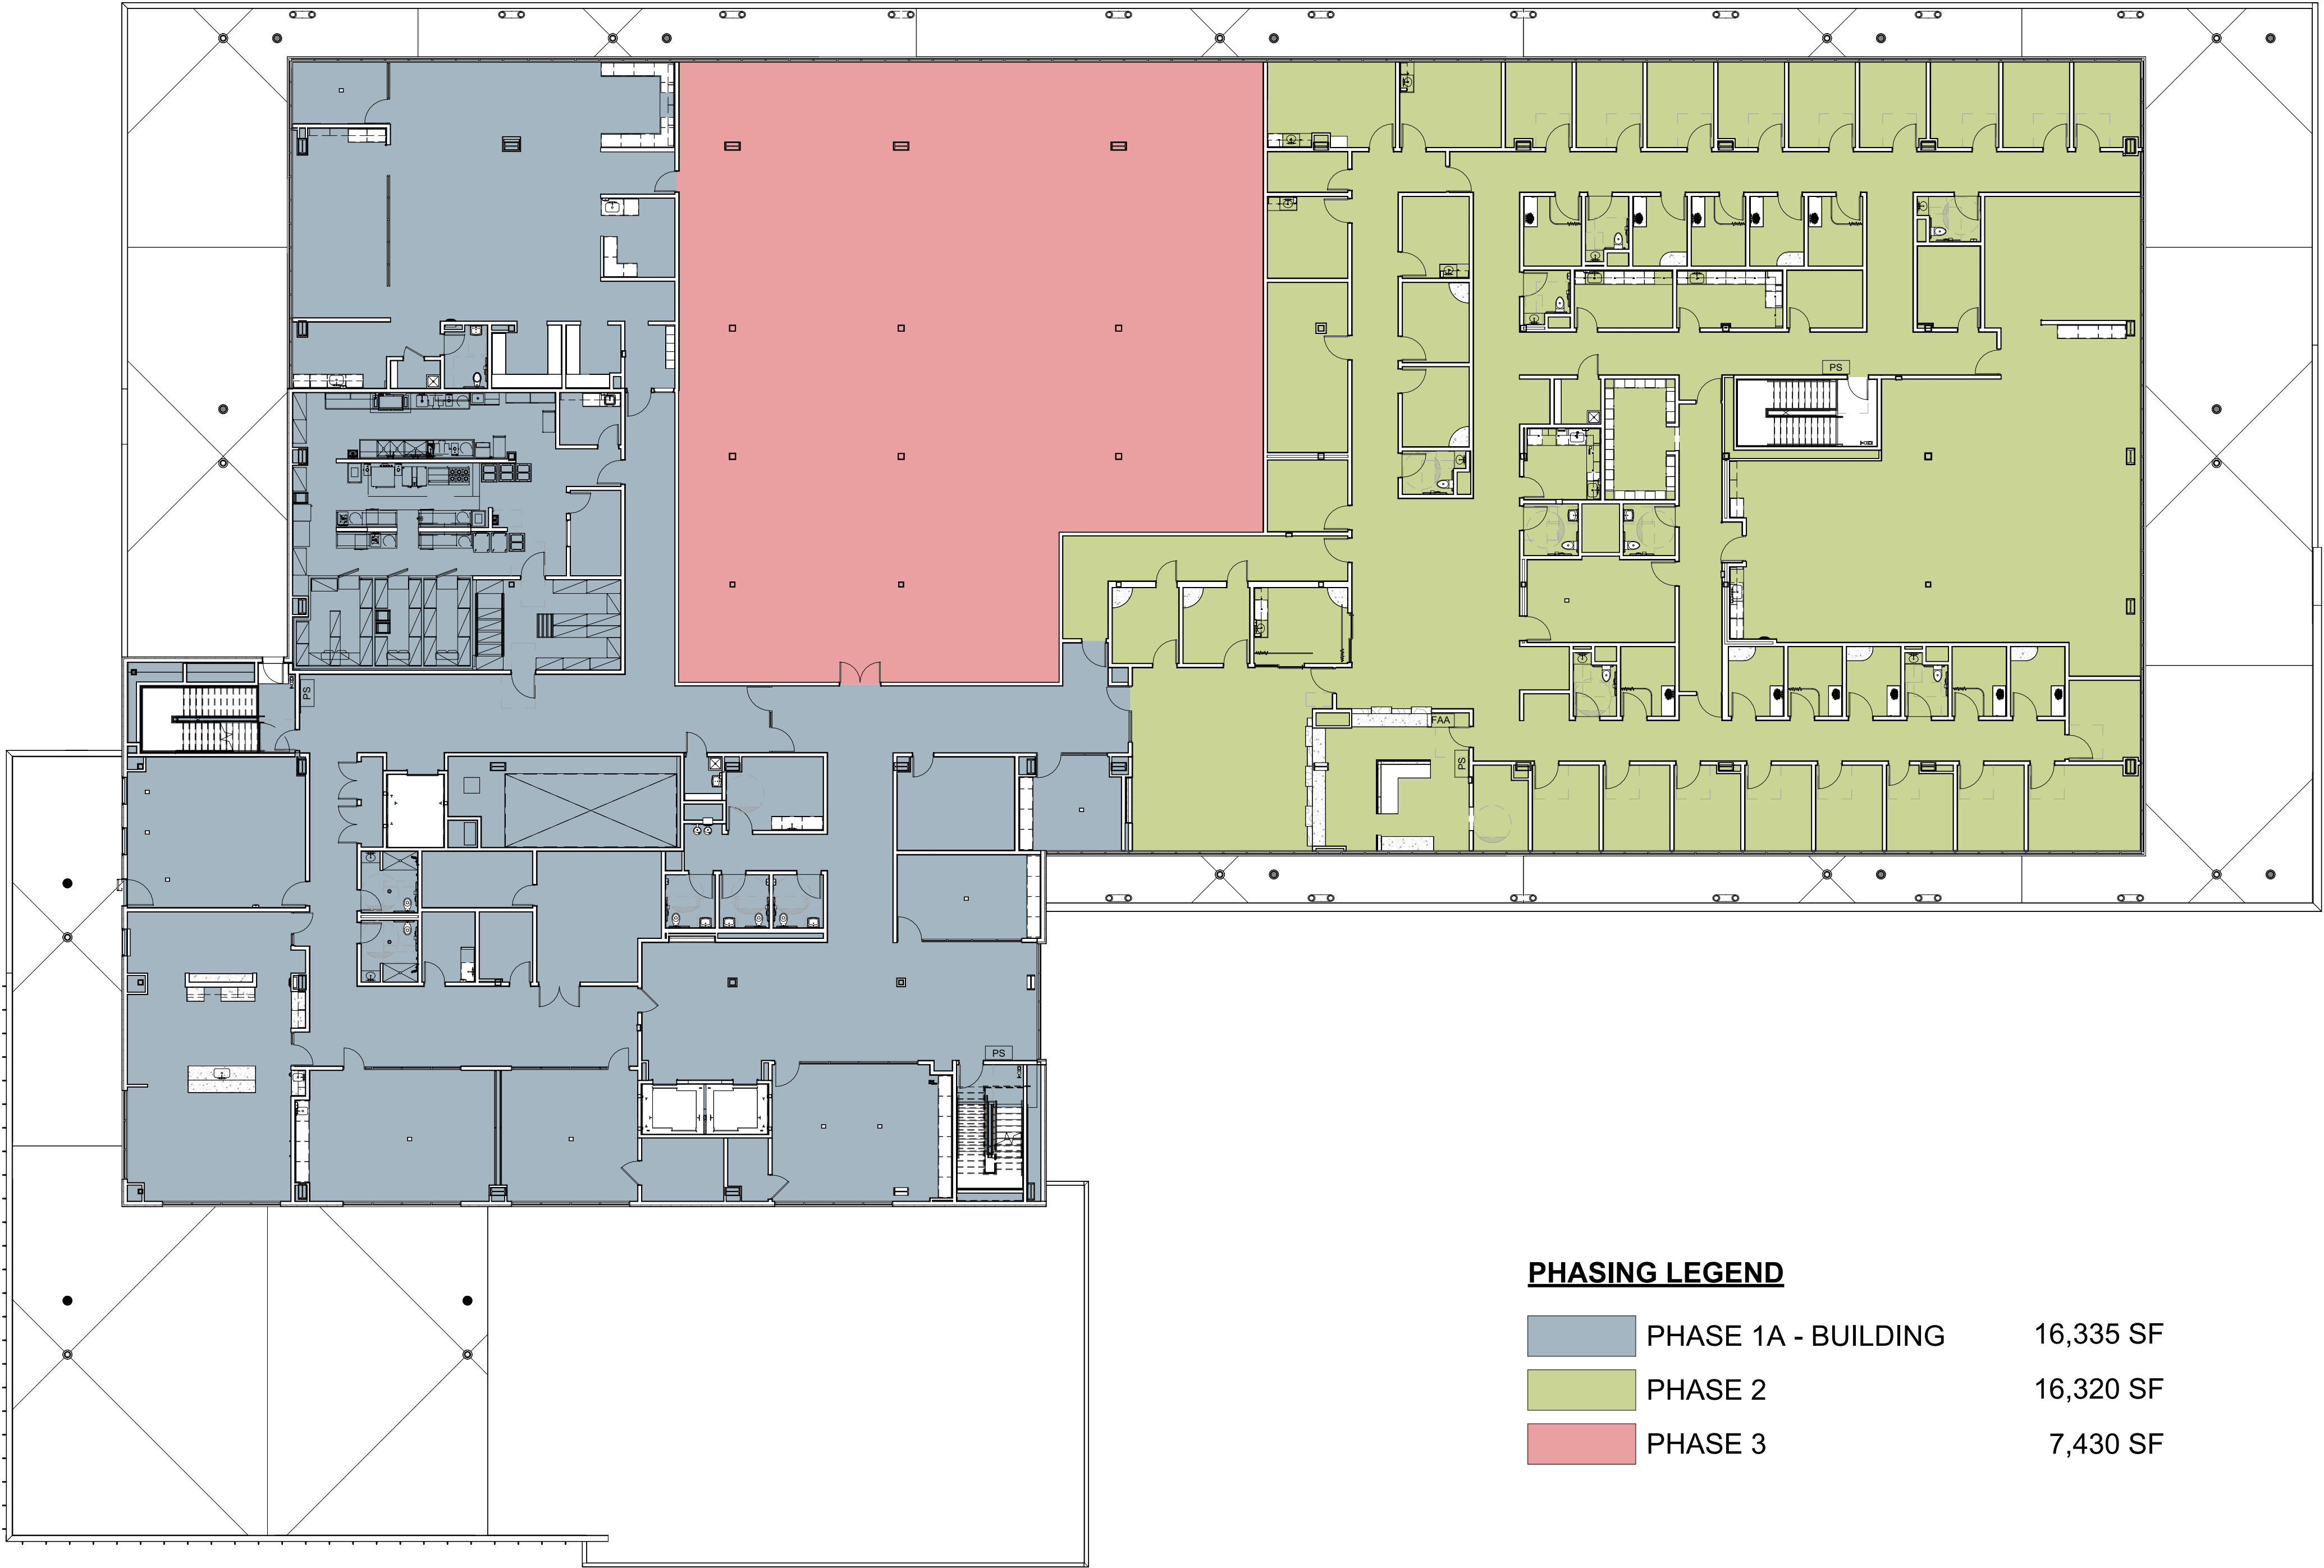

TUDOR & ELMORE DEVELOPMENT
PENTHOUSE - CONSTRUCTION PHASING

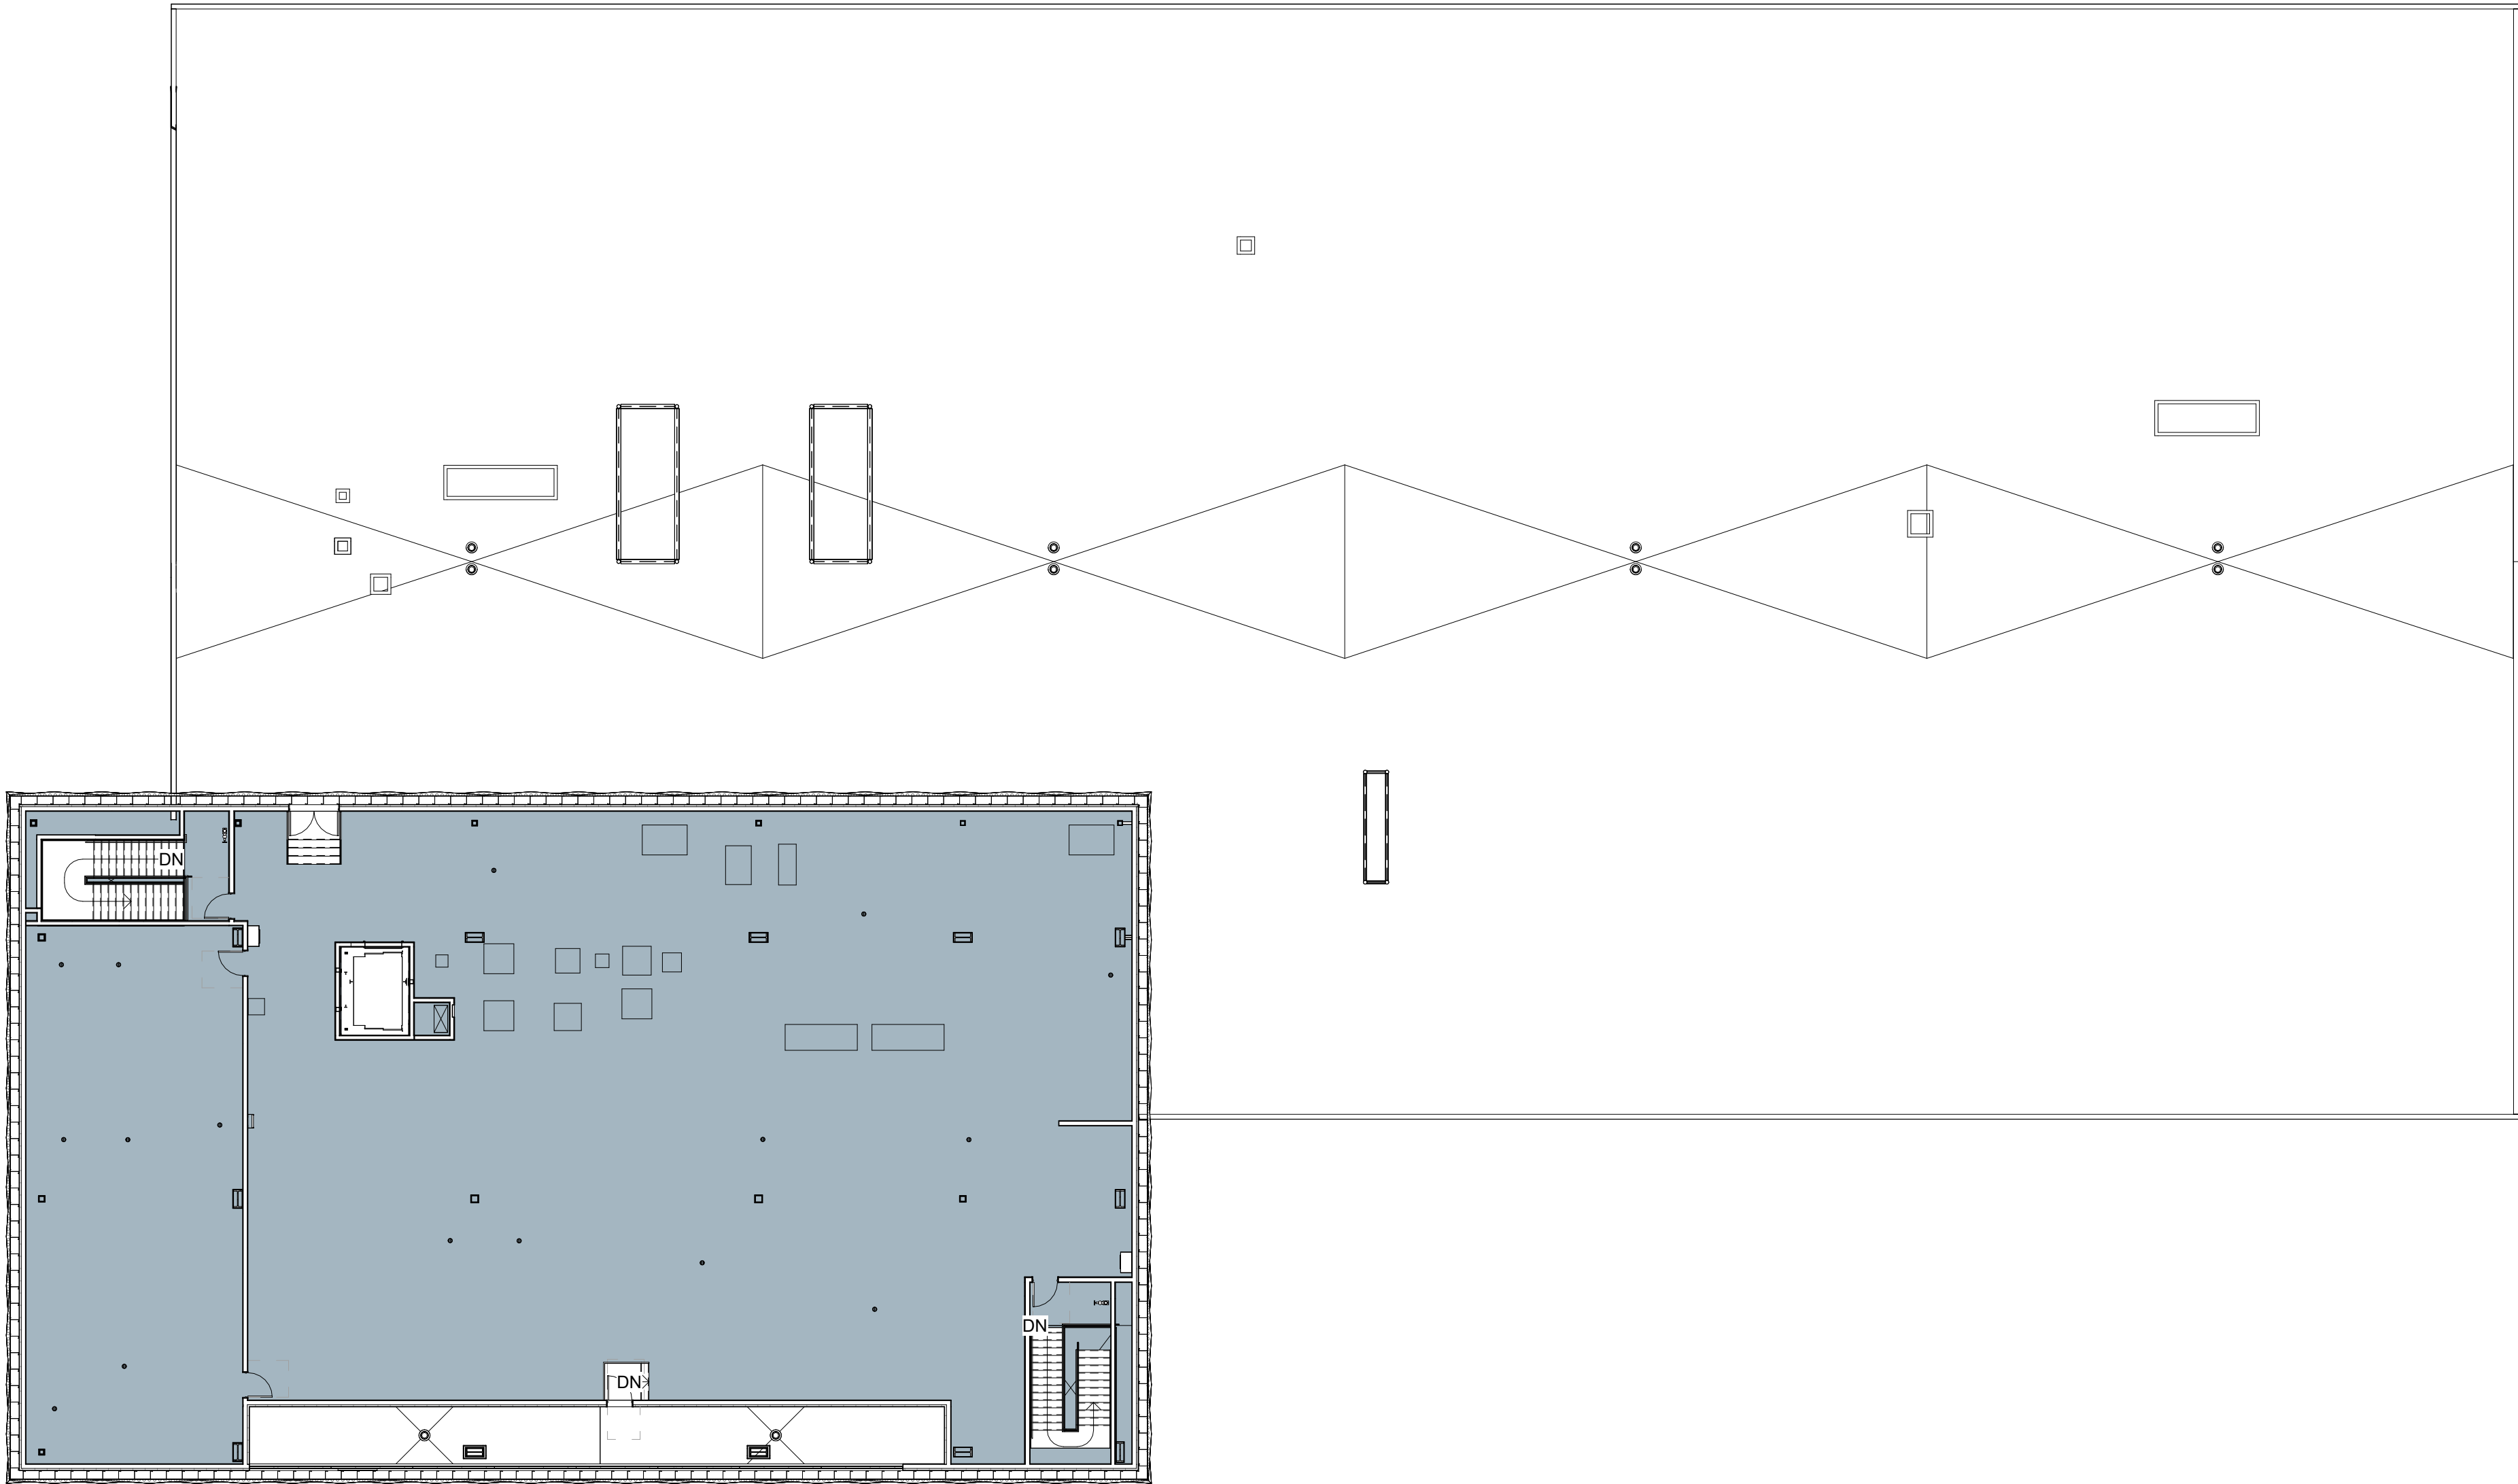

PHASING LEGEND

PHASE 1A - BUILDING 11,056 SF